



SLIDING MANUAL ENTRANCES: PROCARE™ 8300 2-PANEL, SINGLE SLIDE

3.20 - SINGLE SLIDE, TRACKLESS

- **3.20.01 - SINGLE SLIDE, TRACKLESS, RIGHT HAND**
- **3.20.02 - SINGLE SLIDE, TRACKLESS, LEFT HAND**
- **3.20.03 - SINGLE SLIDE, TRACKLESS, RIGHT HAND, SMOKE & DRAFT**
- **3.20.04 - SINGLE SLIDE, TRACKLESS, LEFT HAND, SMOKE & DRAFT**

STANLEY

Access Technologies

PROCARE™

8300

SERIES

SINGLE SLIDE TRACKLESS

PROJECT INFORMATION


PROJECT NAME:

LOCATION:


DOOR NUMBER(S):

DATE:

SHEET: OF


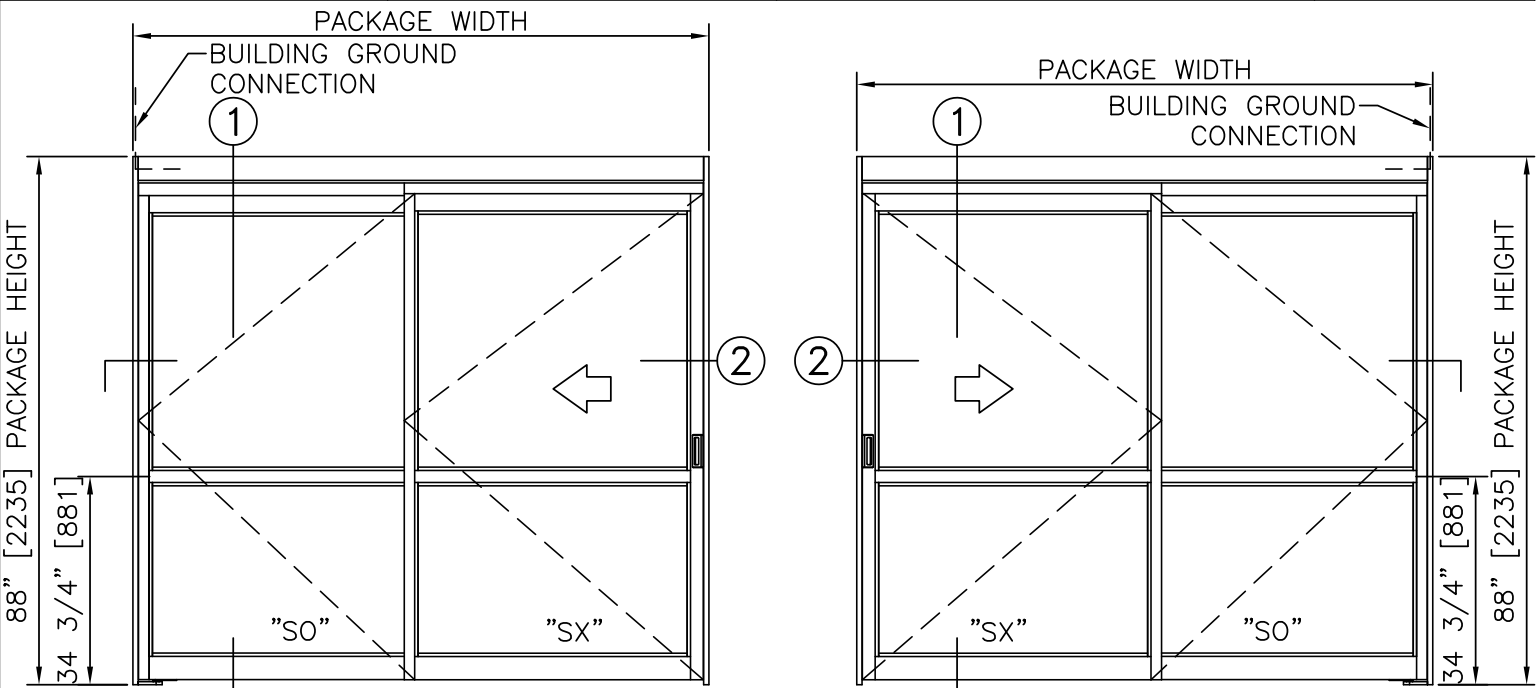


ELEVATION VIEW
SCALE: 3/8" = 1'-0"

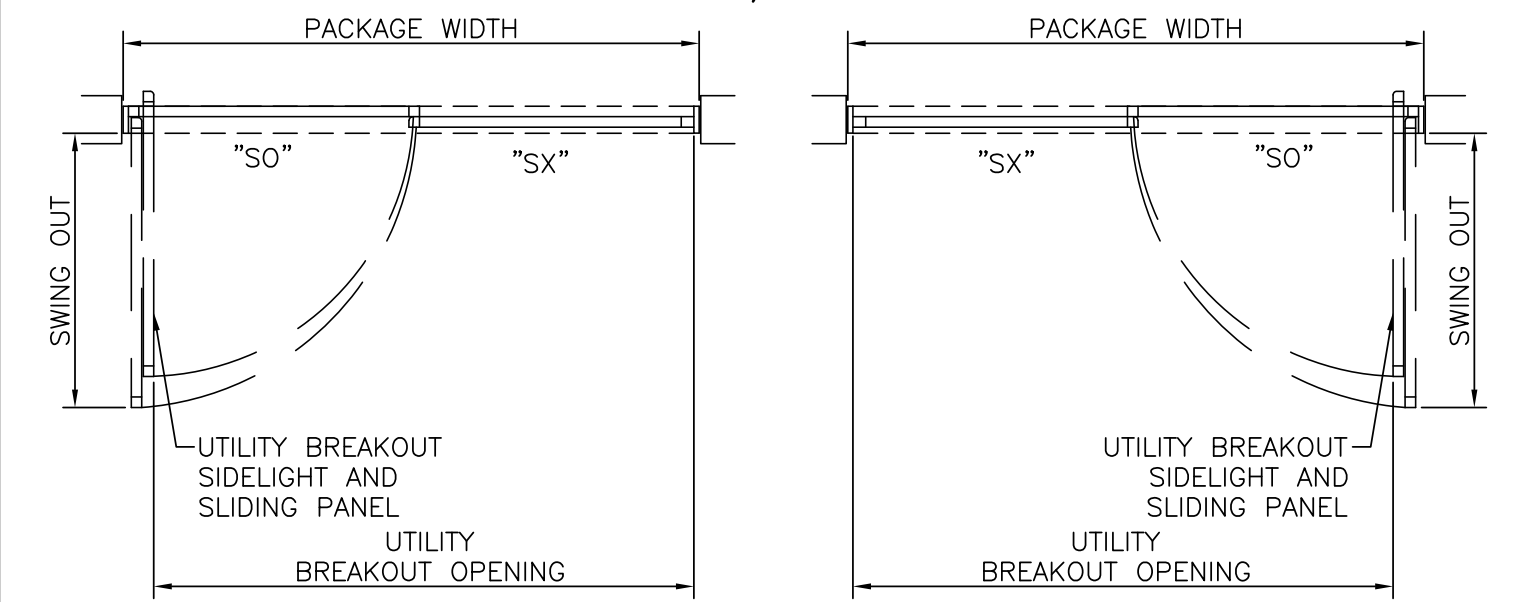


PLAN VIEW
SCALE: 3/8" = 1'-0"

- NOTES
1. CONNECTION TO BUILDING GROUND BY ELECTRICAL CONTRACTOR.
 2. ROUGH OPENING SHALL PROVIDE 1/4"[6] SHIM SPACE ON SIDES AND TOP OF PACKAGE.
 3. STANDARD PACKAGE EXCLUDES LATCHING OR LOCKING. POSITIVE LATCHING AND LOCKING SYSTEMS AVAILABLE; POSITIVE LATCHING INCLUDED ON LEAKAGE RATED ASSEMBLIES.
 4. STANDARD GLAZING STOPS FOR ALL PANELS ARE 1/4"[6]; 1/2"[13], 5/8"[16], AND 1"[25] AVAILABLE.
 5. STANDARD STILES, BOTTOM RAILS AND MUNTINS SHOWN; BOTTOM RAILS TO 12"[305], AND 4 1/4"[108] MUNTINS AVAILABLE.
 6. SEE SPECIFICATIONS FOR ADDITIONAL INFORMATION.

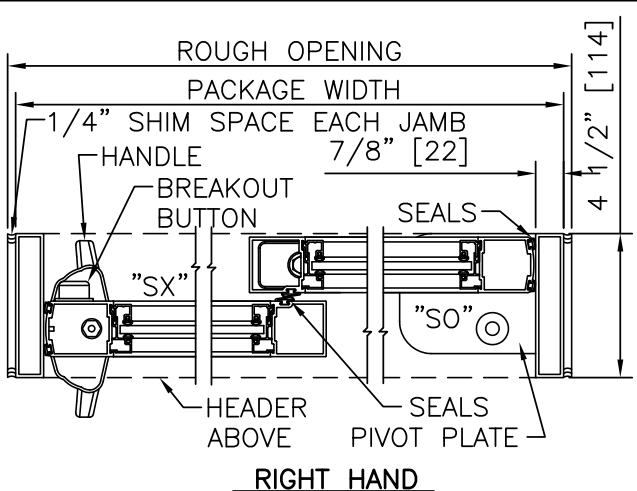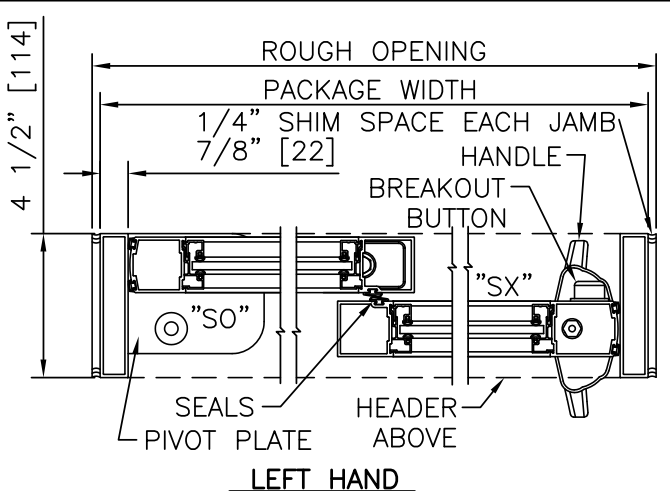

HORIZONTAL SECTION
SCALE: 2" = 1'-0"

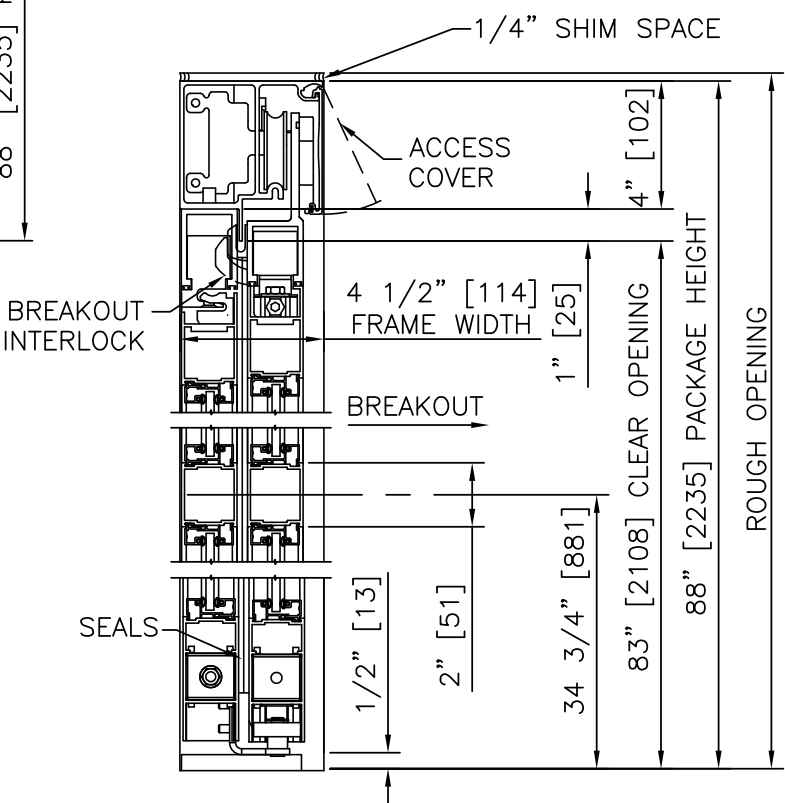

LEFT HAND & RIGHT HAND
VERTICAL SECTION
SCALE: 2" = 1'-0"

- PRODUCT OPTIONS
- FINISH
- ☒ ANODIZED CLEAR CL2
 - ☐ CUSTOM
- LATCHING/LOCKING
- ☐ POSITIVE LATCH
 - ☐ 1-POINT
 - ☐ LOCK INDICATOR
- BOTTOM RAILS
- ☐ STANDARD 4"
 - ☐ OPTIONAL 6" 8" 10" 12"
- MUNTINS
- ☐ STANDARD 2"
 - ☐ QUANTITY 0 1 2
 - ☐ 4 1/4"
- JAMBS
- ☒ 7/8" X 4 1/2" RECTANGULAR JAMB
 - ☐ 7/8" X 4 1/2" POCKET JAMB
 - ☐ 1 3/4" X 4 1/2" RECTANGULAR JAMB
 - ☐ 1 3/4" X 4 1/2" POCKET JAMB
- OTHER OPTIONS
- ☐ SMOKE & DRAFT CONTROL PACKAGE
 - ☐ ISOLATION PACKAGE (+/- PRESSURE)
 - ☐ ANTI-MICROBIAL COATING (TOUCH POINTS)
 - ☐ SELF CLOSING (SLIDING), W/ HOLD OPEN
 - ☐ STC PACKAGE

SINGLE SLIDE FORMULAS (7/8" JAMBS)

PACKAGE WIDTH = 2 X CLEAR DOOR OPENING + 7.6"[192]

CLEAR DOOR OPENING = 1/2 PACKAGE WIDTH - 3.8"[96]

UTILITY BREAKOUT WIDTH = PACKAGE WIDTH - 6.0"[152]

SX DOOR PANEL WIDTH = 1/2 PACKAGE WIDTH + 1.6"[41]

SO DOOR PANEL WIDTH = 1/2 PACKAGE WIDTH - 1.3"[32]

SWING OUT WIDTH = SX PANEL WIDTH - 2.3"[57]

SINGLE SLIDE FORMULAS (1 3/4" JAMBS)

PACKAGE WIDTH = 2 X CLEAR DOOR OPENING + 9.3"[236]

CLEAR DOOR OPENING = 1/2 PACKAGE WIDTH - 4.7"[118]

UTILITY BREAKOUT WIDTH = PACKAGE WIDTH - 7.8"[197]

SX DOOR PANEL WIDTH = 1/2 PACKAGE WIDTH + 0.7"[19]

SO DOOR PANEL WIDTH = 1/2 PACKAGE WIDTH - 2.1"[54]

SWING OUT WIDTH = SX PANEL WIDTH - 2.3"[57]

TYPICAL PACKAGE DIMENSIONS (7/8" JAMBS)					
PACKAGE WIDTH	NOMINAL CLEAR DOOR OPENING	SLIDING DOOR NOMINAL WIDTH	SIDELIGHT NOMINAL WIDTH	UTILITY BREAKOUT NOMINAL WIDTH	SWING OUT NOMINAL WIDTH
84" [2134]	38.2" [971]	43.6" [1108]	40.8" [1035]	78.0" [1981]	41.4" [1051]
96" [2438]	44.2" [1123]	49.6" [1260]	46.8" [1187]	90.0" [2286]	47.4" [1203]
108" [2743]	50.2" [1276]	55.6" [1413]	52.8" [1340]	102.0" [2591]	53.4" [1355]

SINGLE SLIDE TRACKLESS


PROCARE™

8300


SERIES

STANLEY


Access Technologies

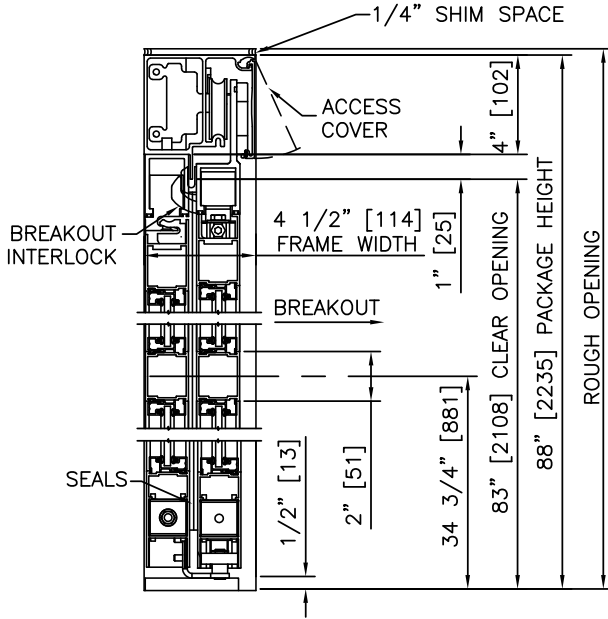

① VERTICAL SECTION

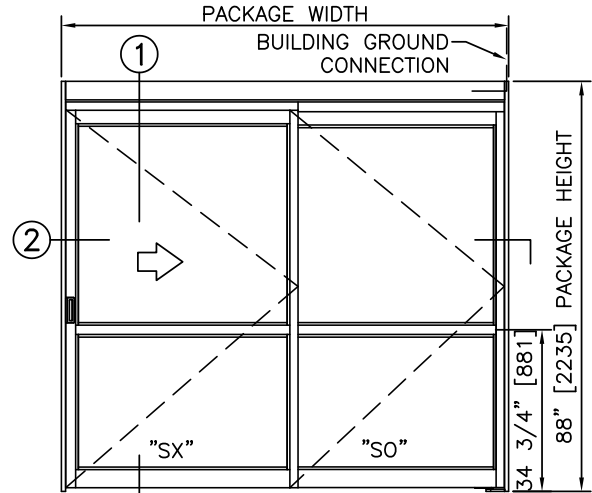


ELEVATION

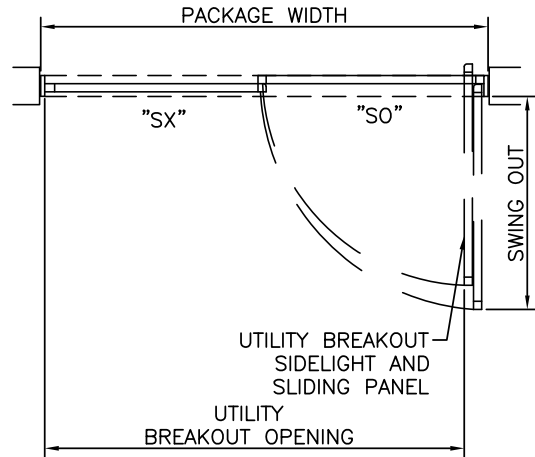

PLAN

NOTES


1. CONNECTION TO BUILDING GROUND BY ELECTRICAL CONTRACTOR.
2. ROUGH OPENING SHALL PROVIDE 1/4\"[6] SHIM SPACE ON SIDES AND TOP OF PACKAGE.
3. STANDARD PACKAGE EXCLUDES LATCHING OR LOCKING. POSITIVE LATCHING AND LOCKING SYSTEMS AVAILABLE; POSITIVE LATCHING INCLUDED ON LEAKAGE RATED ASSEMBLIES.
4. SEE SPECIFICATIONS FOR ADDITIONAL INFORMATION.

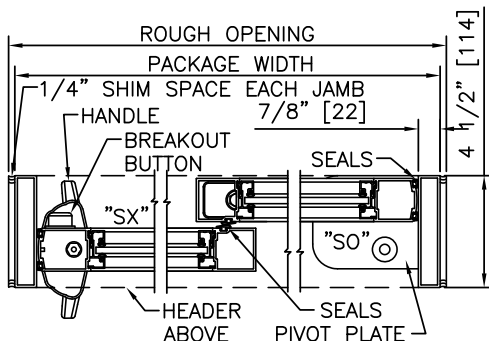


② HORIZONTAL SECTION

TYPICAL PACKAGE DIMENSIONS (7/8\" JAMBS)


PACKAGE WIDTH	NOMINAL CLEAR DOOR OPENING	SLIDING DOOR NOMINAL WIDTH	SIDELIGHT NOMINAL WIDTH	UTILITY BREAKOUT NOMINAL WIDTH	SWING OUT NOMINAL WIDTH
84\"[2134]	38.2\"[971]	43.6\"[1108]	40.8\"[1035]	78.0\"[1981]	41.4\"[1051]
96\"[2438]	44.2\"[1123]	49.6\"[1260]	46.8\"[1187]	90.0\"[2286]	47.4\"[1203]
108\"[2743]	50.2\"[1276]	55.6\"[1413]	52.8\"[1340]	102.0\"[2591]	53.4\"[1355]

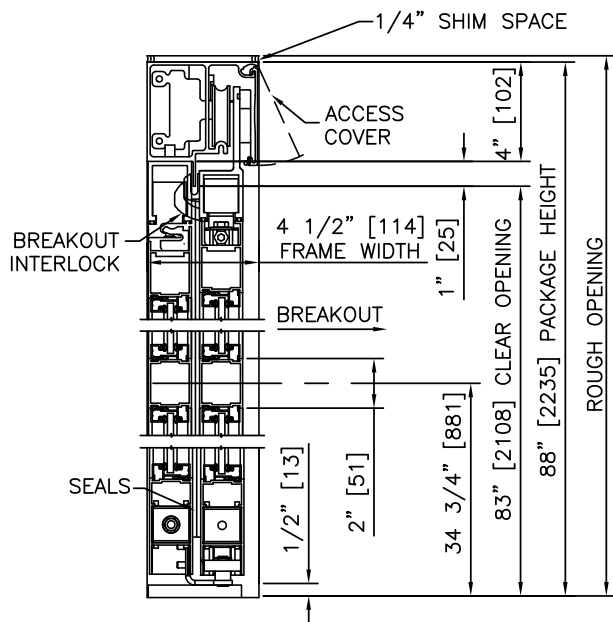

1 VERTICAL SECTION

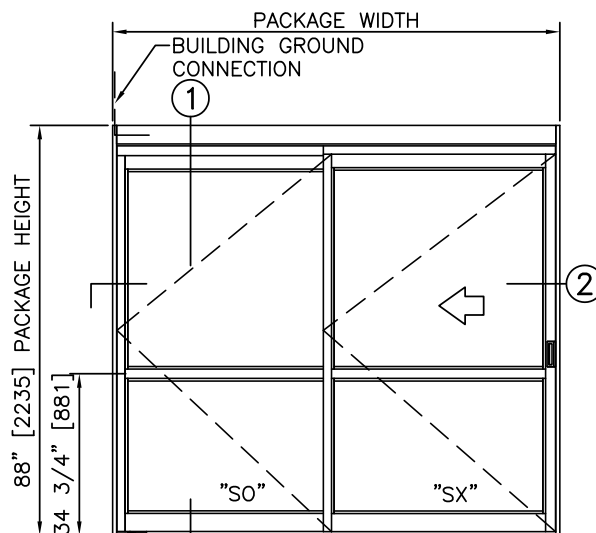


ELEVATION

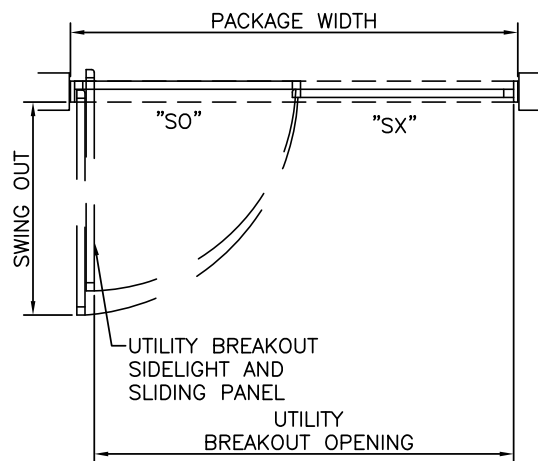

PLAN



NOTES

1. CONNECTION TO BUILDING GROUND BY ELECTRICAL CONTRACTOR.
2. ROUGH OPENING SHALL PROVIDE 1/4\"[6] SHIM SPACE ON SIDES AND TOP OF PACKAGE.
3. STANDARD PACKAGE EXCLUDES LATCHING OR LOCKING. POSITIVE LATCHING AND LOCKING SYSTEMS AVAILABLE; POSITIVE LATCHING INCLUDED ON LEAKAGE RATED ASSEMBLIES.
4. SEE SPECIFICATIONS FOR ADDITIONAL INFORMATION.

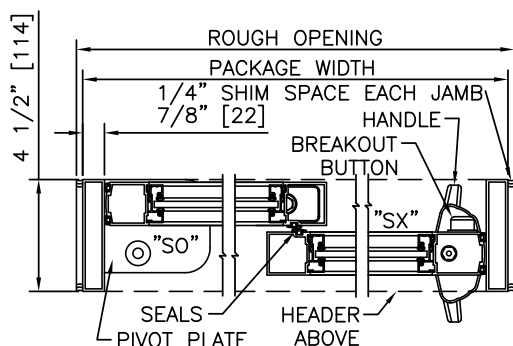


2 HORIZONTAL SECTION

TYPICAL PACKAGE DIMENSIONS (7/8\" JAMBS)					
PACKAGE WIDTH	NOMINAL CLEAR DOOR OPENING	SLIDING DOOR NOMINAL WIDTH	SIDELIGHT NOMINAL WIDTH	UTILITY BREAKOUT NOMINAL WIDTH	SWING OUT NOMINAL WIDTH
84\" [2134]	38.2\" [971]	43.6\" [1108]	40.8\" [1035]	78.0\" [1981]	41.4\" [1051]
96\" [2438]	44.2\" [1123]	49.6\" [1260]	46.8\" [1187]	90.0\" [2286]	47.4\" [1203]
108\" [2743]	50.2\" [1276]	55.6\" [1413]	52.8\" [1340]	102.0\" [2591]	53.4\" [1355]

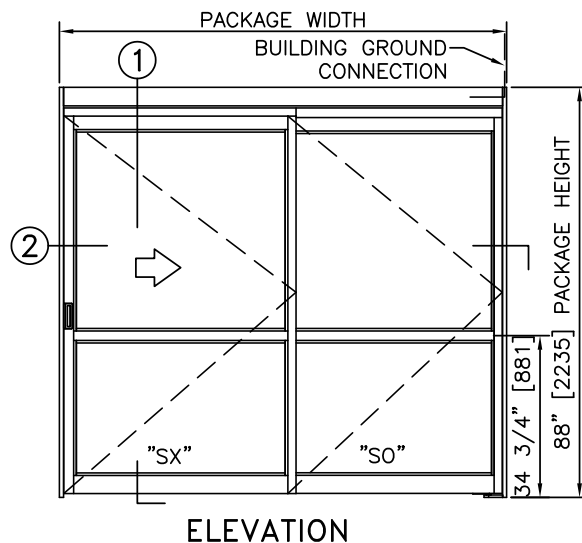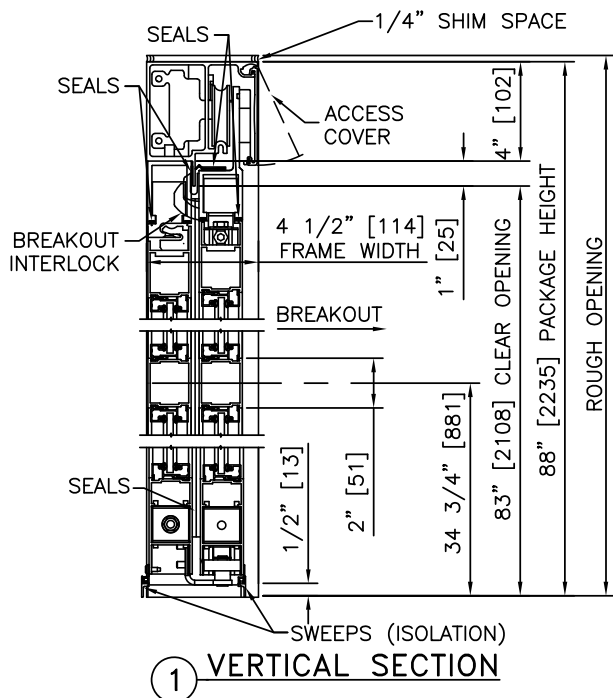


ELEVATION

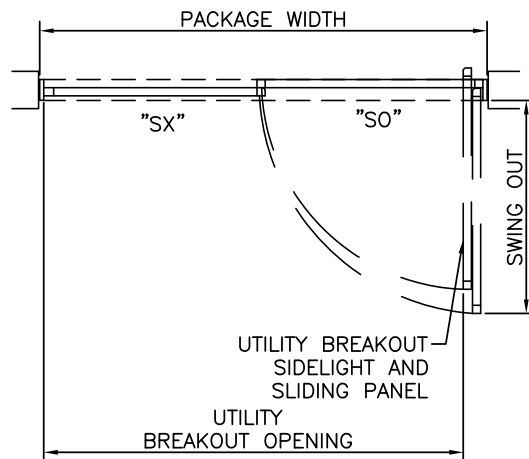

PLAN

NOTES


1. CONNECTION TO BUILDING GROUND BY ELECTRICAL CONTRACTOR.
2. ROUGH OPENING SHALL PROVIDE 1/4"[6] SHIM SPACE ON SIDES AND TOP OF PACKAGE.
3. STANDARD PACKAGE INCLUDES POSITIVE LATCHING. LOCKING SYSTEMS AVAILABLE
4. PRODUCT IS CERTIFIED AS AN EFFECTIVE BARRIER AGAINST THE PASSAGE OF SMOKE IN ACCORDANCE WITH UL1784.
5. SEE SPECIFICATIONS FOR ADDITIONAL INFORMATION.

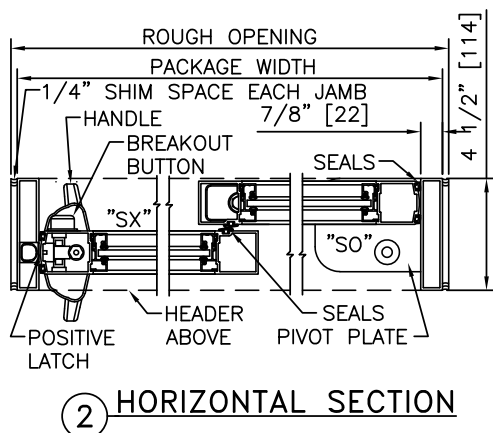


HORIZONTAL SECTION

TYPICAL PACKAGE DIMENSIONS (7/8" JAMBS)


PACKAGE WIDTH	NOMINAL CLEAR DOOR OPENING	SLIDING DOOR NOMINAL WIDTH	SIDELIGHT NOMINAL WIDTH	UTILITY BREAKOUT NOMINAL WIDTH	SWING OUT NOMINAL WIDTH
84" [2134]	38.2" [971]	43.6" [1108]	40.8" [1035]	78.0" [1981]	41.4" [1051]
96" [2438]	44.2" [1123]	49.6" [1260]	46.8" [1187]	90.0" [2286]	47.4" [1203]
108" [2743]	50.2" [1276]	55.6" [1413]	52.8" [1340]	102.0" [2591]	53.4" [1355]

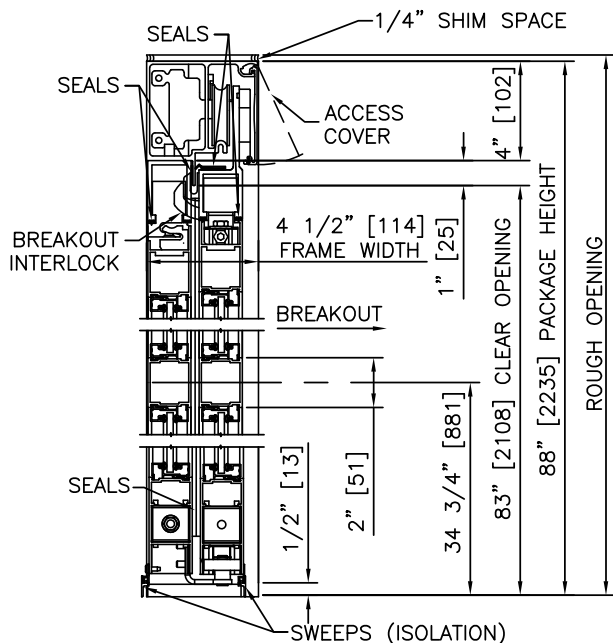

1 VERTICAL SECTION

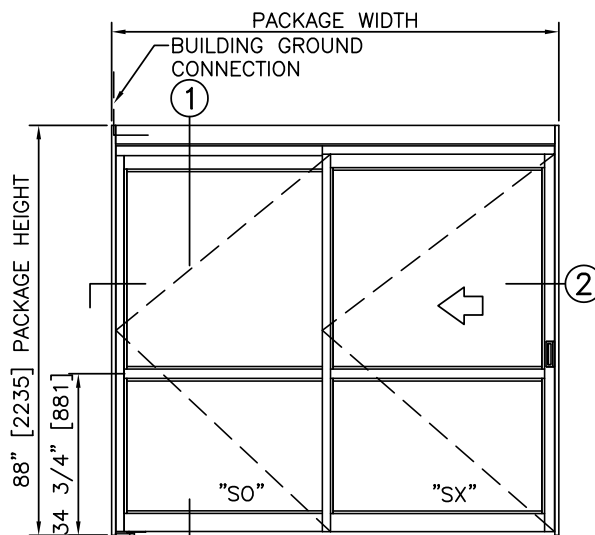


ELEVATION

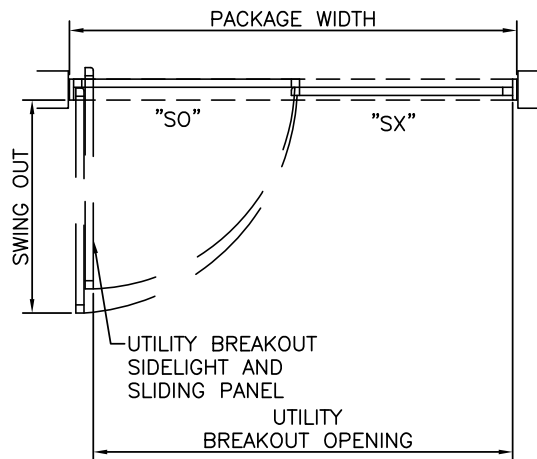

PLAN

NOTES

1. CONNECTION TO BUILDING GROUND BY ELECTRICAL CONTRACTOR.
2. ROUGH OPENING SHALL PROVIDE 1/4" [6] SHIM SPACE ON SIDES AND TOP OF PACKAGE.
3. STANDARD PACKAGE INCLUDES POSITIVE LATCHING. LOCKING SYSTEMS AVAILABLE.
4. PRODUCT IS CERTIFIED AS AN EFFECTIVE BARRIER AGAINST THE PASSAGE OF SMOKE IN ACCORDANCE WITH UL1784.
5. SEE SPECIFICATIONS FOR ADDITIONAL INFORMATION.

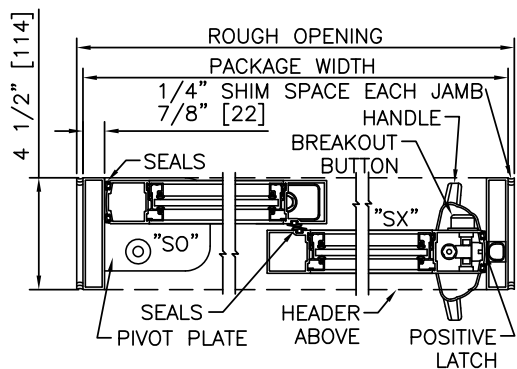

2 HORIZONTAL SECTION

TYPICAL PACKAGE DIMENSIONS (7/8" JAMBS)

PACKAGE WIDTH	NOMINAL CLEAR DOOR OPENING	SLIDING DOOR NOMINAL WIDTH	SIDELIGHT NOMINAL WIDTH	UTILITY BREAKOUT NOMINAL WIDTH	SWING OUT NOMINAL WIDTH
84" [2134]	38.2" [971]	43.6" [1108]	40.8" [1035]	78.0" [1981]	41.4" [1051]
96" [2438]	44.2" [1123]	49.6" [1260]	46.8" [1187]	90.0" [2286]	47.4" [1203]
108" [2743]	50.2" [1276]	55.6" [1413]	52.8" [1340]	102.0" [2591]	53.4" [1355]