

STANLEY

Access Technologies

DURA-GLIDE

3000AG

SERIES

SINGLE SLIDE WITH OPTIONAL TRANSOM

PROJECT INFORMATION


PROJECT NAME:

LOCATION:

DOOR NUMBER(S):


DATE:

SHEET: OF

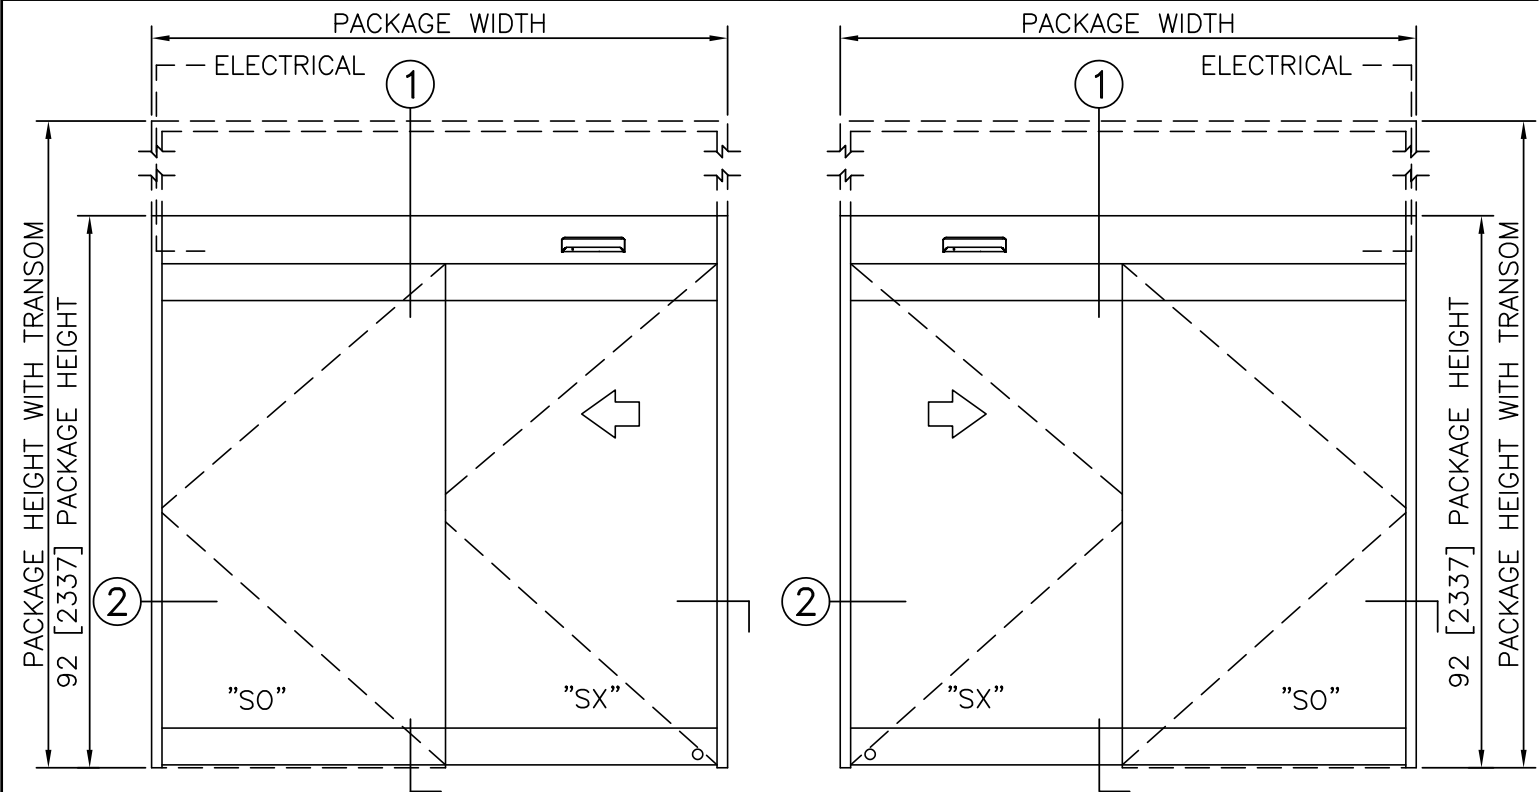

LEFT HAND SLIDE RIGHT HAND SLIDE


ELEVATION VIEW
SCALE: 3/8" = 1'-0"

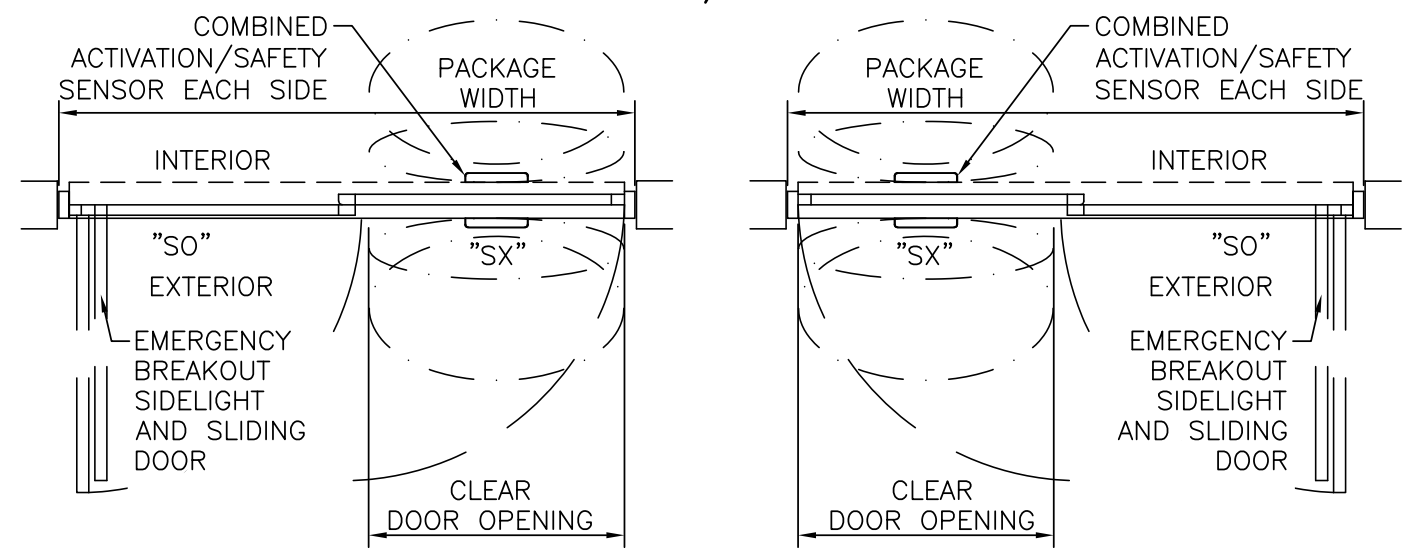

LEFT HAND RIGHT HAND


PLAN VIEW
SCALE: 3/8" = 1'-0"

- NOTES**
- ELECTRICAL REQUIREMENTS: 120 VAC, 5 AMP MIN TO POWER OPERATOR BY ELECTRICAL CONTRACTOR.
 - ROUGH OPENING SHALL PROVIDE 1/4"[6] SHIM SPACE ON SIDES AND TOP OF PACKAGE.
 - LIMITS OF ACTIVATION AND SAFETY ZONES ARE FOR REFERENCE ONLY; SEE ANSI/BHMA A156.10 FOR DETAILED REQUIREMENTS.
 - STANDARD LOCKING IS 1-POINT, AUTOMATIC LOCKING SYSTEMS AVAILABLE
 - STANDARD GLAZING STOPS FOR ALL PANELS ARE 1/2"[13].
 - STANDARD JAMB TUBES SHOWN; 6"[152] AVAILABLE.
 - SEE SPECIFICATIONS FOR ADDITIONAL INFORMATION.

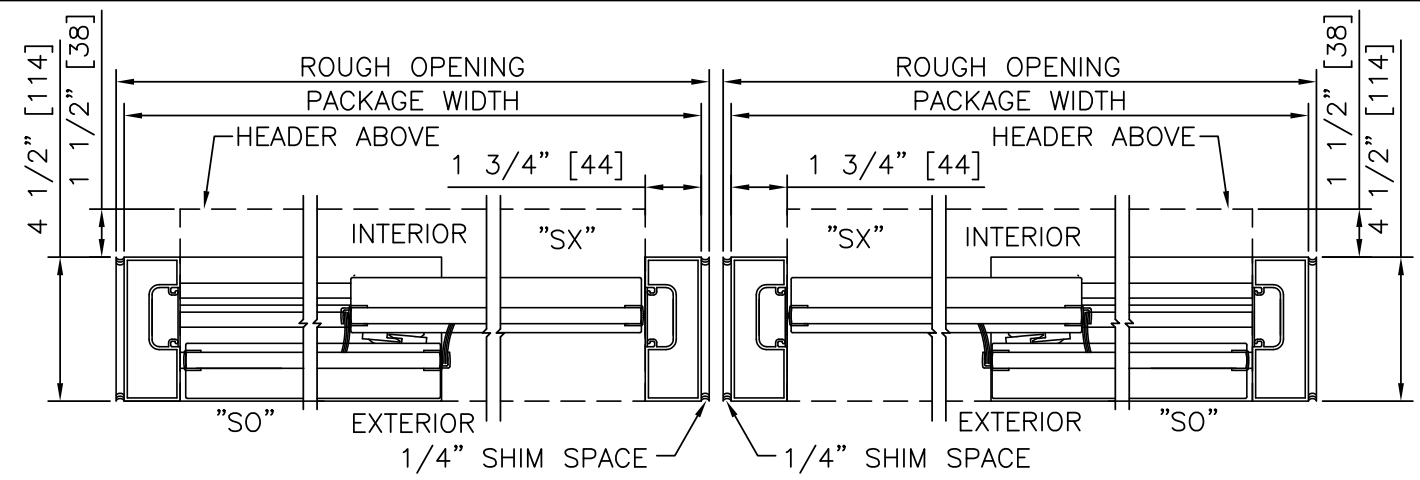

LEFT HAND RIGHT HAND

HORIZONTAL SECTION
SCALE: 2" = 1'-0"

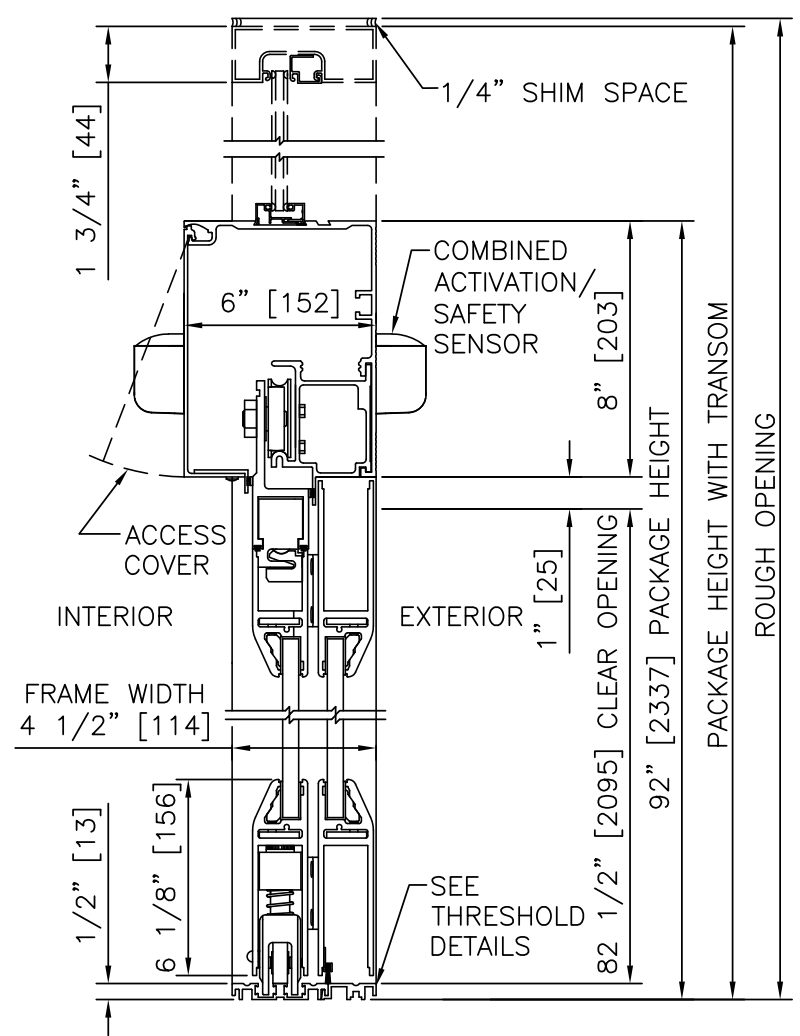

VERTICAL SECTION
SCALE: 2" = 1'-0"

- PRODUCT OPTIONS**
- TRANSOM
- ☐ YES
 - ☐ VERTICALS 1 2 3
- FINISH
- ☐ ANODIZED CLEAR CL2
 - ☐ ANODIZED DK BRONZE
 - ☐ CUSTOM
- LOCKING
- ☒ 1-POINT
 - ☐ AUTOMATIC LOCKING (ELECTRIC LOCK)
- THRESHOLDS
- ☐ SQ/BVL (EXT)
 - ☐ SQ/BVL (INT)
 - ☐ DBL BVL
 - ☐ RECESSED
- ACTIVATION/SAFETY
- ☒ 2 COMBINED ACTIVATION/SAFETY SENSORS
- OTHER OPTIONS
- ☐ ROTARY CTRL SWITCH
 - ☐ KEYED
 - ☐ UNINTERRUPTIBLE POWER SUPPLY
 - ☐ FLY OPEN BOX

SINGLE SLIDE FORMULAS
PACKAGE WIDTH = 2 X CLEAR DOOR OPENING + 13.6"
CLEAR DOOR OPENING = 1/2 PACKAGE WIDTH - 6.8"
EMERGENCY BREAKOUT WIDTH = PACKAGE WIDTH - 9.0"
DOOR PANEL WIDTH = 1/2 PACKAGE WIDTH - 0.4"

TYPICAL PACKAGE DIMENSIONS (NARROW STILE)			
PACKAGE WIDTH	NOMINAL CLEAR DOOR OPENING	DOOR PANEL NOMINAL WIDTH	EMERGENCY BREAKOUT NOM. WIDTH
84"	35.2"	41.6"	75.0"
96"	41.2"	47.6"	87.0"
102"	44.2"	50.6"	93.0"

SINGLE SLIDE WITH OPTIONAL TRANSOM


DURA-GLIDE

3000AG


SERIES

STANLEY

Access Technologies

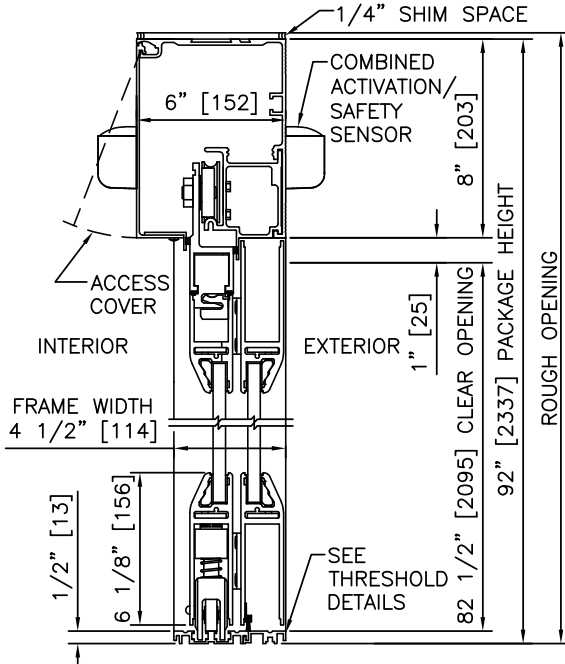


1 VERTICAL SECTION

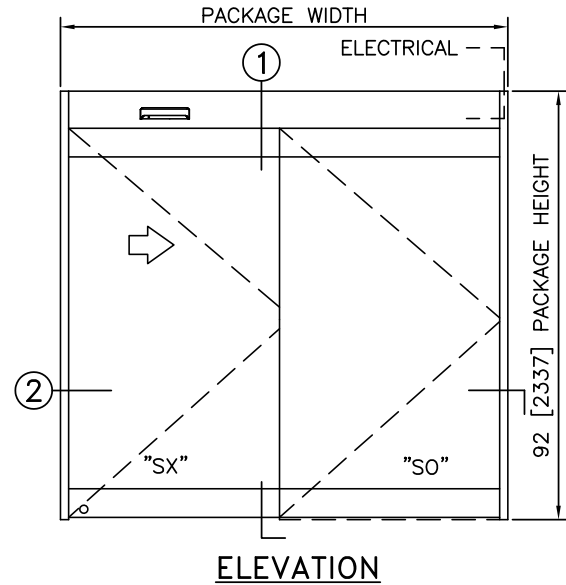


ELEVATION

NOTES

1. ELECTRICAL REQUIREMENTS: 120 VAC, 5 AMP MIN TO POWER OPERATOR BY ELECTRICAL CONTRACTOR.
2. ROUGH OPENING SHALL PROVIDE 1/4\"[6] SHIM SPACE ON SIDES AND TOP OF PACKAGE.
3. LIMITS OF ACTIVATION AND SAFETY ZONES ARE FOR REFERENCE ONLY; SEE ANSI/BHMA A156.10 FOR DETAILED REQUIREMENTS.
4. SEE SPECIFICATIONS FOR ADDITIONAL INFORMATION.

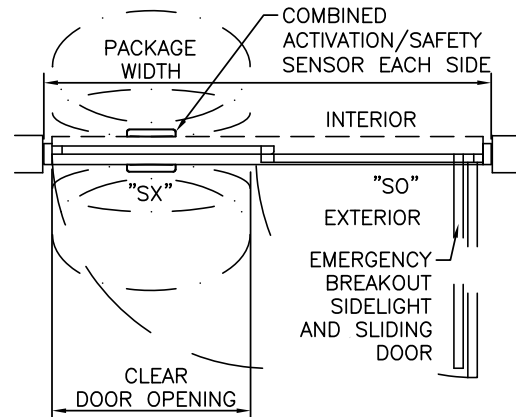


PLAN

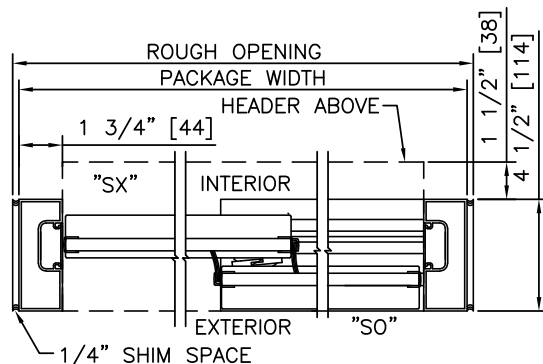

2 HORIZONTAL SECTION

TYPICAL PACKAGE DIMENSIONS (NARROW STILE)


PACKAGE WIDTH	NOMINAL CLEAR DOOR OPENING	DOOR PANEL NOMINAL WIDTH	EMERGENCY BREAKOUT NOM. WIDTH
84"	35.2"	41.6"	75.0"
96"	41.2"	47.6"	87.0"
102"	44.2"	50.6"	93.0"

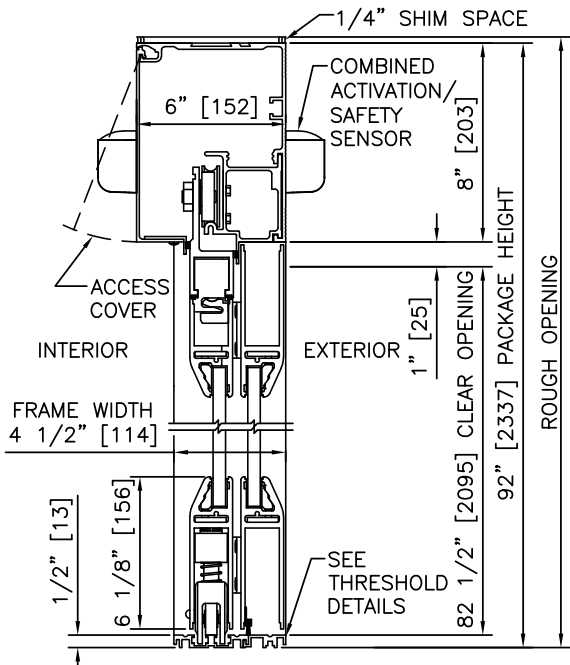


1 VERTICAL SECTION

NOTES


1. ELECTRICAL REQUIREMENTS: 120 VAC, 5 AMP MIN TO POWER OPERATOR BY ELECTRICAL CONTRACTOR.
2. ROUGH OPENING SHALL PROVIDE 1/4" [6] SHIM SPACE ON SIDES AND TOP OF PACKAGE.
3. LIMITS OF ACTIVATION AND SAFETY ZONES ARE FOR REFERENCE ONLY; SEE ANSI/BHMA A156.10 FOR DETAILED REQUIREMENTS.
4. SEE SPECIFICATIONS FOR ADDITIONAL INFORMATION.

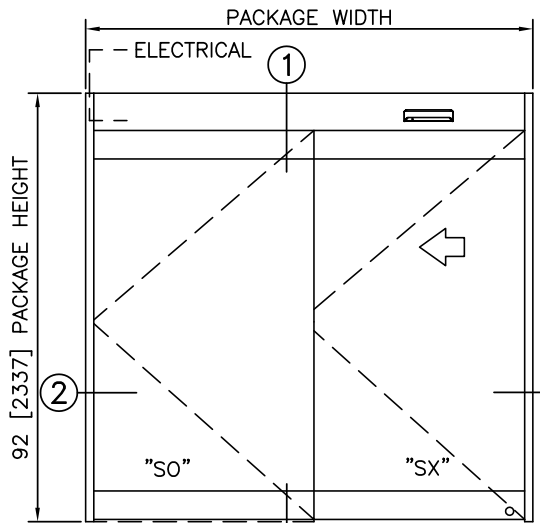

ELEVATION

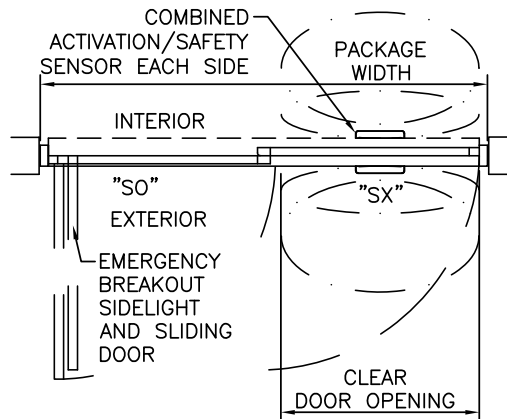


PLAN

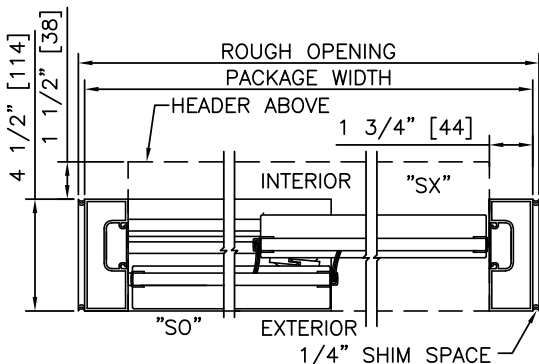


2 HORIZONTAL SECTION

TYPICAL PACKAGE DIMENSIONS (NARROW STILE)


PACKAGE WIDTH	NOMINAL CLEAR DOOR OPENING	DOOR PANEL NOMINAL WIDTH	EMERGENCY BREAKOUT NOM. WIDTH
84"	35.2"	41.6"	75.0"
96"	41.2"	47.6"	87.0"
102"	44.2"	50.6"	93.0"

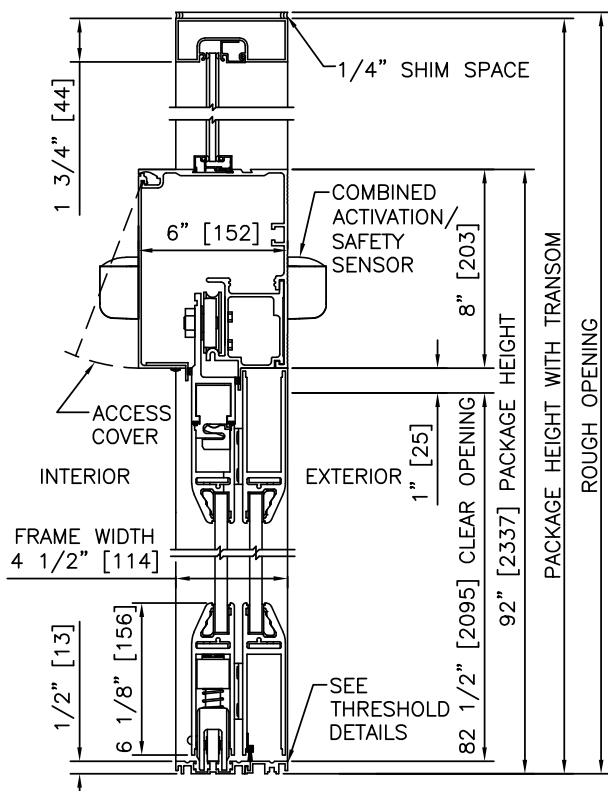

1 VERTICAL SECTION

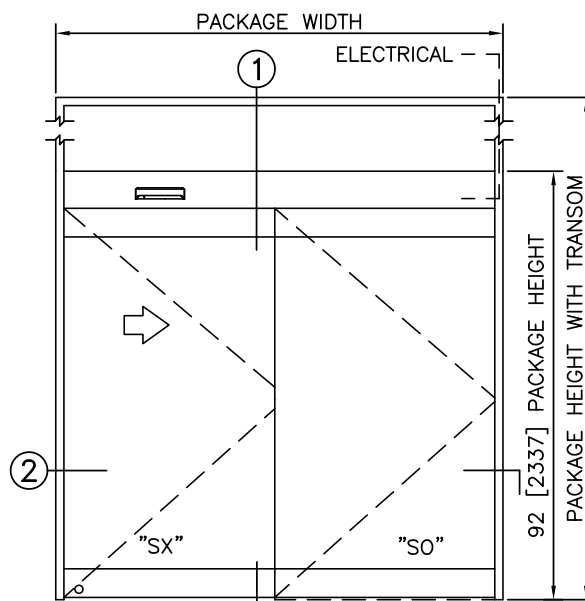


ELEVATION

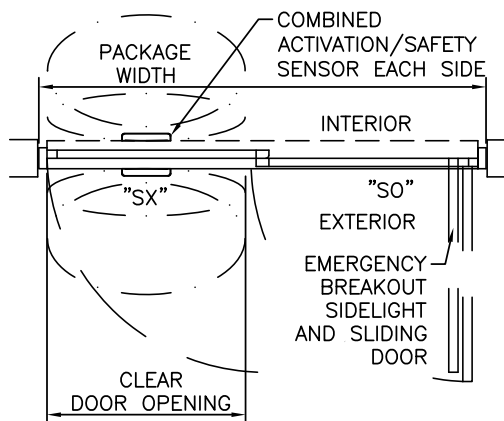

PLAN

NOTES




1. ELECTRICAL REQUIREMENTS: 120 VAC, 5 AMP MIN TO POWER OPERATOR BY ELECTRICAL CONTRACTOR.
2. ROUGH OPENING SHALL PROVIDE 1/4"[6] SHIM SPACE ON SIDES AND TOP OF PACKAGE.
3. LIMITS OF ACTIVATION AND SAFETY ZONES ARE FOR REFERENCE ONLY; SEE ANSI/BHMA A156.10 FOR DETAILED REQUIREMENTS.
4. SEE SPECIFICATIONS FOR ADDITIONAL INFORMATION.

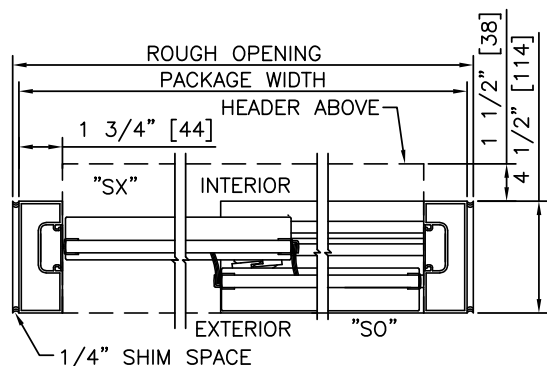

2 HORIZONTAL SECTION


TYPICAL PACKAGE DIMENSIONS (NARROW STILE)

PACKAGE WIDTH	NOMINAL CLEAR DOOR OPENING	DOOR PANEL NOMINAL WIDTH	EMERGENCY BREAKOUT NOM. WIDTH
84"	35.2"	41.6"	75.0"
96"	41.2"	47.6"	87.0"
102"	44.2"	50.6"	93.0"

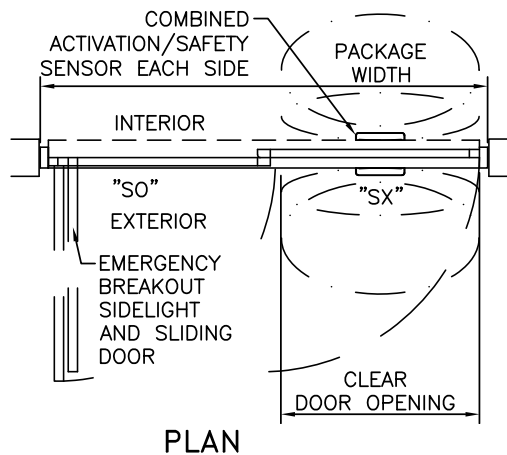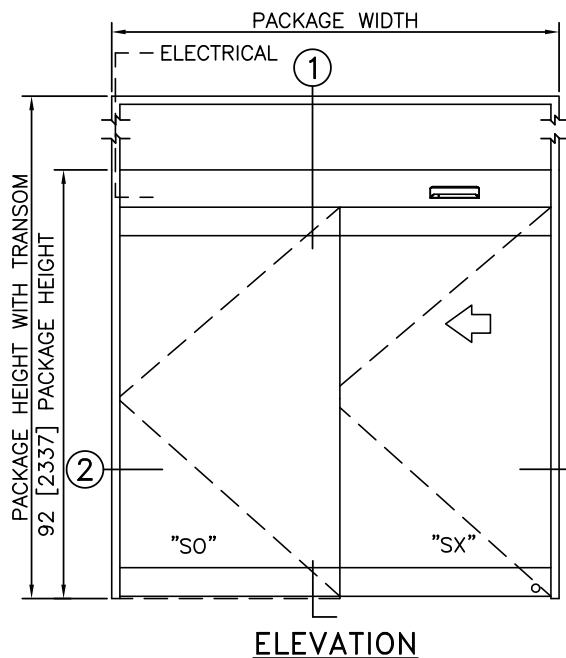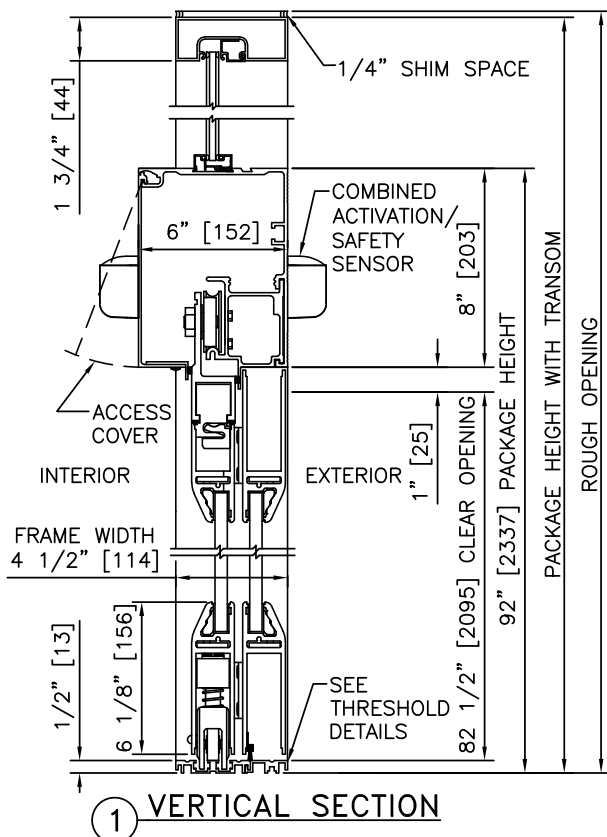


NOTES

1. ELECTRICAL REQUIREMENTS: 120 VAC, 5 AMP MIN TO POWER OPERATOR BY ELECTRICAL CONTRACTOR.
2. ROUGH OPENING SHALL PROVIDE 1/4" [6] SHIM SPACE ON SIDES AND TOP OF PACKAGE.
3. LIMITS OF ACTIVATION AND SAFETY ZONES ARE FOR REFERENCE ONLY; SEE ANSI/BHMA A156.10 FOR DETAILED REQUIREMENTS.
4. SEE SPECIFICATIONS FOR ADDITIONAL INFORMATION.

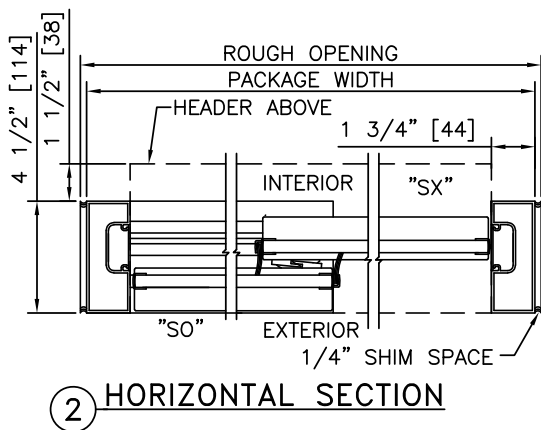


TYPICAL PACKAGE DIMENSIONS (NARROW STILE)


PACKAGE WIDTH	NOMINAL CLEAR DOOR OPENING	DOOR PANEL NOMINAL WIDTH	EMERGENCY BREAKOUT NOM. WIDTH
84"	35.2"	41.6"	75.0"
96"	41.2"	47.6"	87.0"
102"	44.2"	50.6"	93.0"

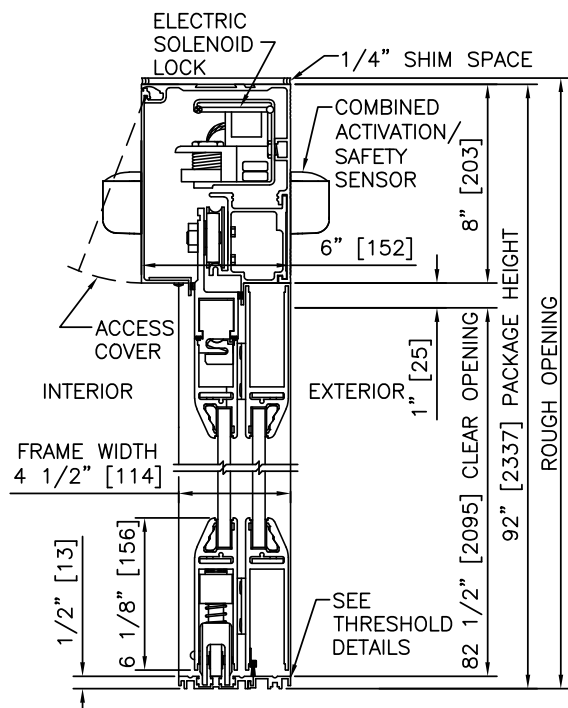

1 VERTICAL SECTION

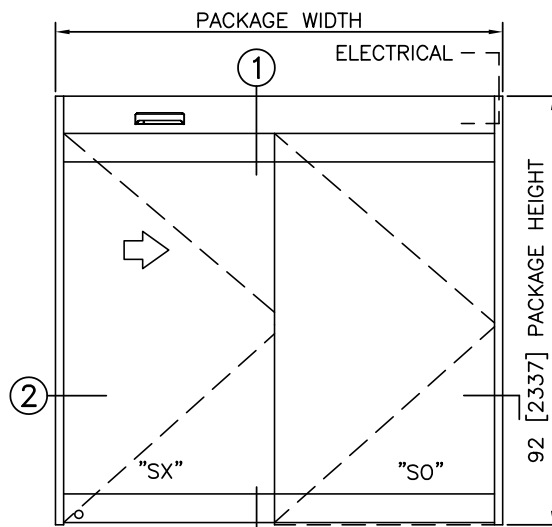


ELEVATION

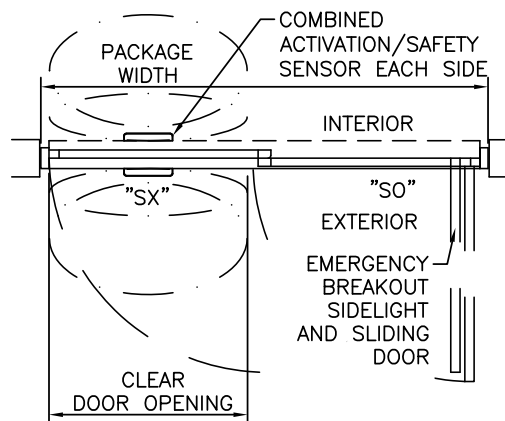

PLAN

NOTES


1. ELECTRICAL REQUIREMENTS: BY ELECTRICAL CONTRACTOR
 - 1.1. 120 VAC, 5 AMP MIN TO POWER OPERATOR
 - 1.2. CONTROL CIRCUIT FROM SECURE ACTIVATION TO OPERATOR
2. ROUGH OPENING SHALL PROVIDE 1/4\"[6] SHIM SPACE ON SIDES AND TOP OF PACKAGE.
3. LIMITS OF ACTIVATION AND SAFETY ZONES ARE FOR REFERENCE ONLY; SEE ANSI/BHMA A156.10 FOR DETAILED REQUIREMENTS.
4. SEE SPECIFICATIONS FOR ADDITIONAL INFORMATION.

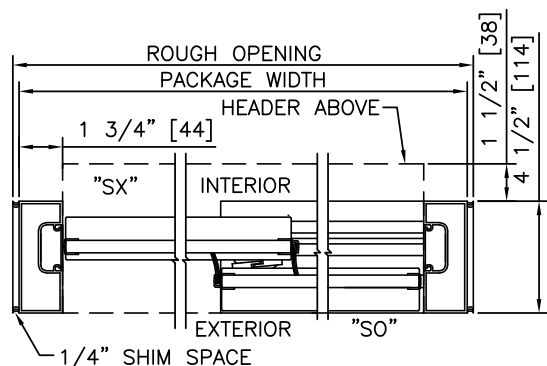


2 HORIZONTAL SECTION

TYPICAL PACKAGE DIMENSIONS (NARROW STILE)


PACKAGE WIDTH	NOMINAL CLEAR DOOR OPENING	DOOR PANEL NOMINAL WIDTH	EMERGENCY BREAKOUT NOM. WIDTH
84"	35.2"	41.6"	75.0"
96"	41.2"	47.6"	87.0"
102"	44.2"	50.6"	93.0"

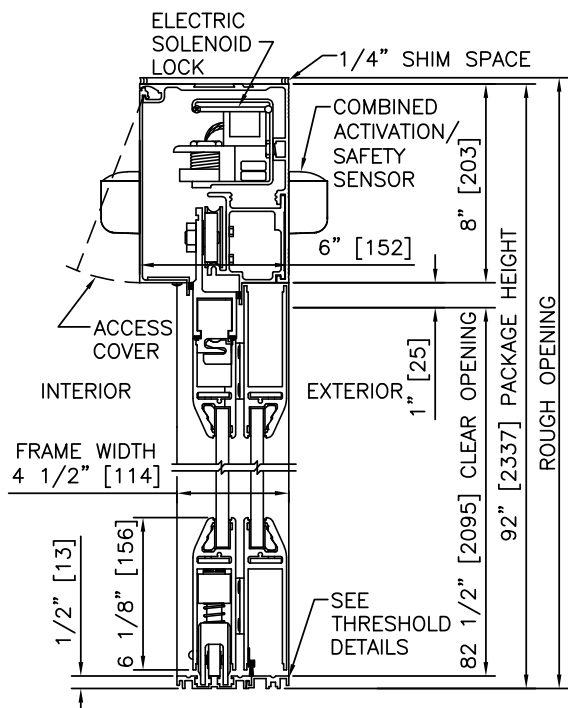

1 VERTICAL SECTION

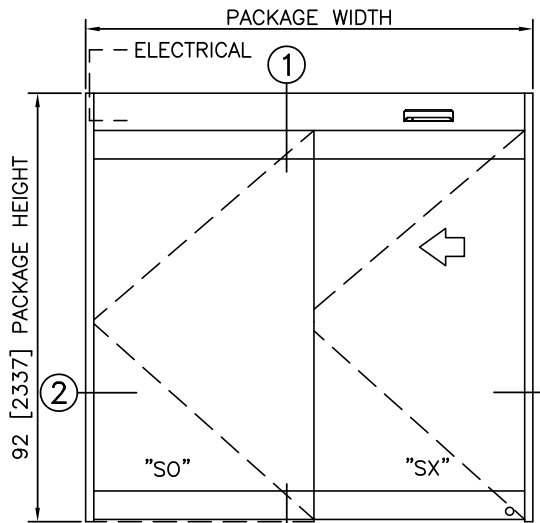


ELEVATION

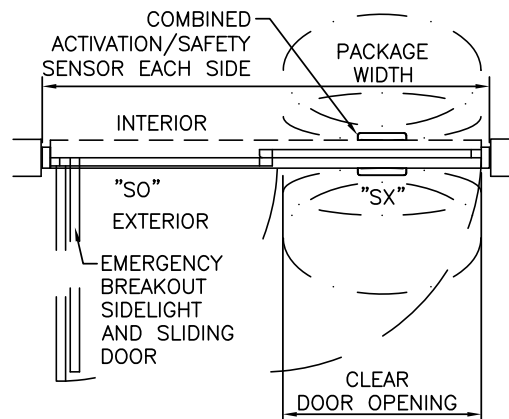

PLAN

NOTES




1. ELECTRICAL REQUIREMENTS: BY ELECTRICAL CONTRACTOR
 - 1.1. 120 VAC, 5 AMP MIN TO POWER OPERATOR
 - 1.2. CONTROL CIRCUIT FROM SECURE ACTIVATION TO OPERATOR
2. ROUGH OPENING SHALL PROVIDE 1/4\"[6] SHIM SPACE ON SIDES AND TOP OF PACKAGE.
3. LIMITS OF ACTIVATION AND SAFETY ZONES ARE FOR REFERENCE ONLY; SEE ANSI/BHMA A156.10 FOR DETAILED REQUIREMENTS.
4. SEE SPECIFICATIONS FOR ADDITIONAL INFORMATION.

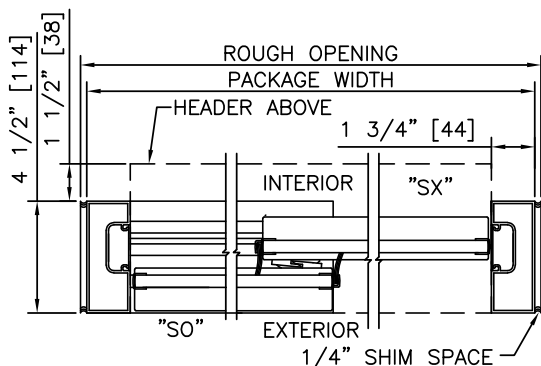

2 HORIZONTAL SECTION


TYPICAL PACKAGE DIMENSIONS (NARROW STILE)

PACKAGE WIDTH	NOMINAL CLEAR DOOR OPENING	DOOR PANEL NOMINAL WIDTH	EMERGENCY BREAKOUT NOM. WIDTH
84"	35.2"	41.6"	75.0"
96"	41.2"	47.6"	87.0"
102"	44.2"	50.6"	93.0"

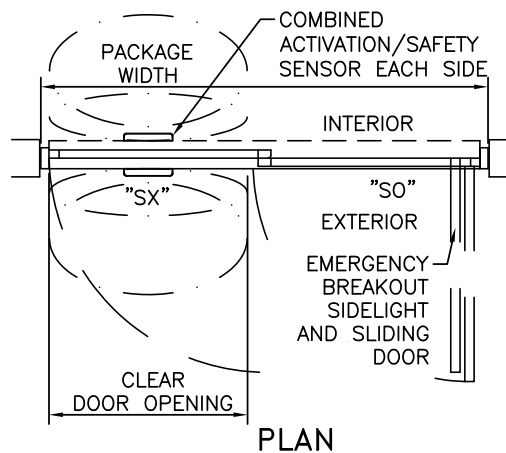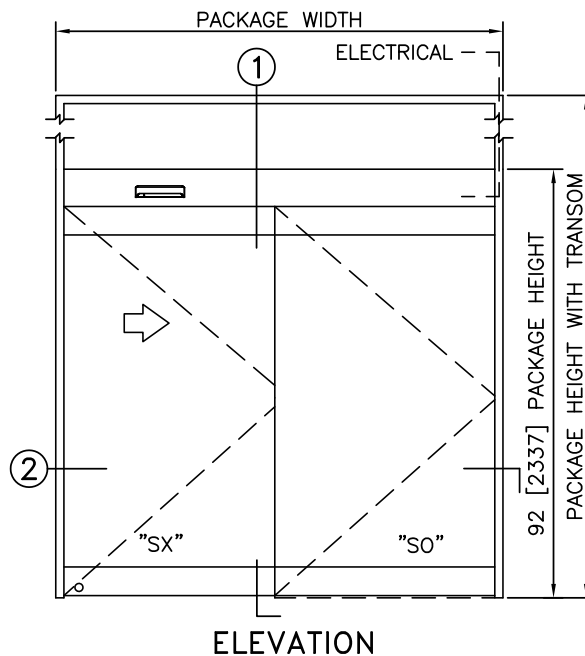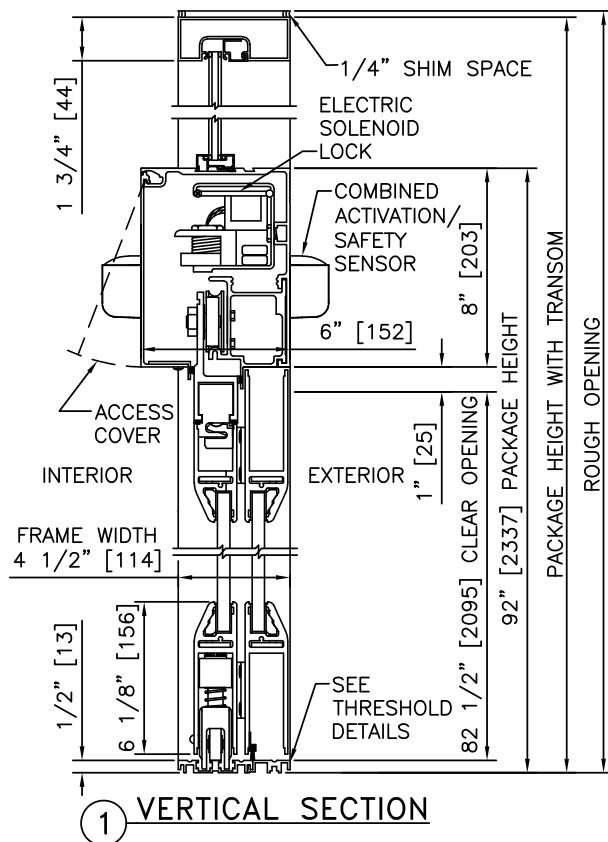




NOTES

1. ELECTRICAL REQUIREMENTS: BY ELECTRICAL CONTRACTOR
 - 1.1. 120 VAC, 5 AMP MIN TO POWER OPERATOR
 - 1.2. CONTROL CIRCUIT FROM SECURE ACTIVATION TO OPERATOR
2. ROUGH OPENING SHALL PROVIDE 1/4"[6] SHIM SPACE ON SIDES AND TOP OF PACKAGE.
3. LIMITS OF ACTIVATION AND SAFETY ZONES ARE FOR REFERENCE ONLY; SEE ANSI/BHMA A156.10 FOR DETAILED REQUIREMENTS.
4. SEE SPECIFICATIONS FOR ADDITIONAL INFORMATION.

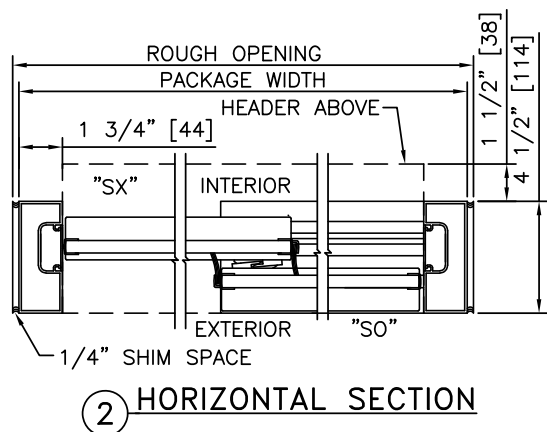


TYPICAL PACKAGE DIMENSIONS (NARROW STILE)

PACKAGE WIDTH	NOMINAL CLEAR DOOR OPENING	DOOR PANEL NOMINAL WIDTH	EMERGENCY BREAKOUT NOM. WIDTH
84"	35.2"	41.6"	75.0"
96"	41.2"	47.6"	87.0"
102"	44.2"	50.6"	93.0"

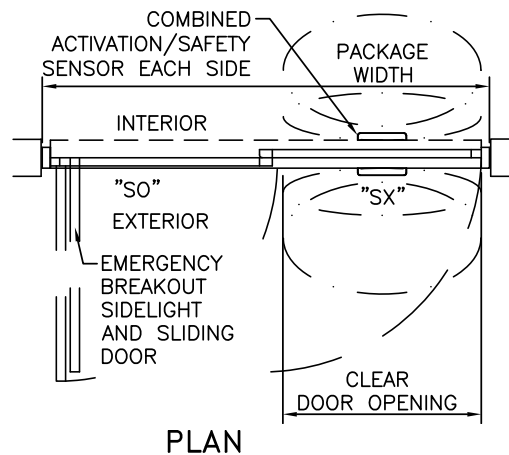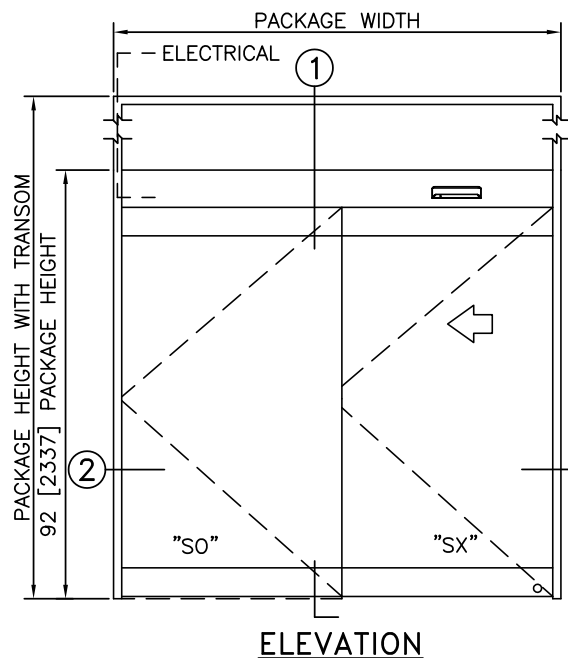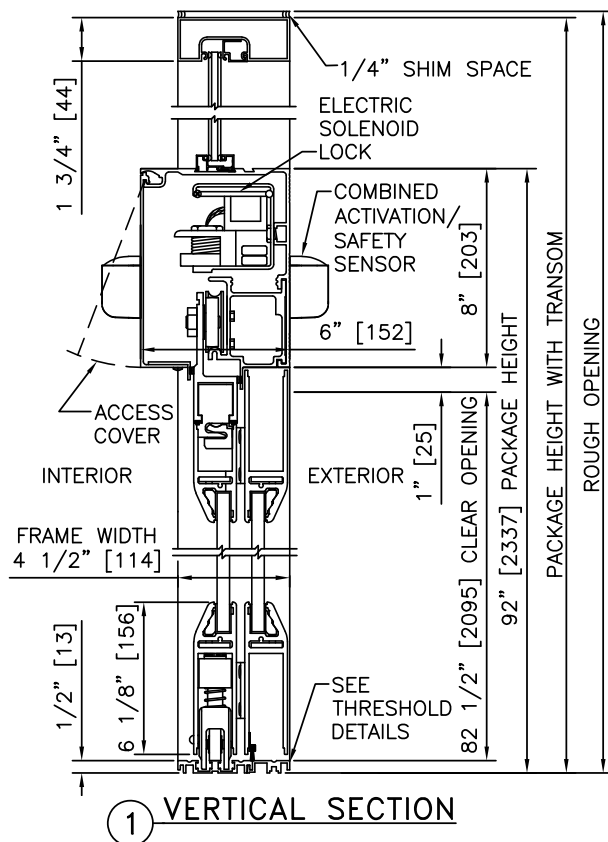

NOTES

1. ELECTRICAL REQUIREMENTS: BY ELECTRICAL CONTRACTOR
 - 1.1. 120 VAC, 5 AMP MIN TO POWER OPERATOR
 - 1.2. CONTROL CIRCUIT FROM SECURE ACTIVATION TO OPERATOR
2. ROUGH OPENING SHALL PROVIDE 1/4\"[6] SHIM SPACE ON SIDES AND TOP OF PACKAGE.
3. LIMITS OF ACTIVATION AND SAFETY ZONES ARE FOR REFERENCE ONLY; SEE ANSI/BHMA A156.10 FOR DETAILED REQUIREMENTS.
4. SEE SPECIFICATIONS FOR ADDITIONAL INFORMATION.

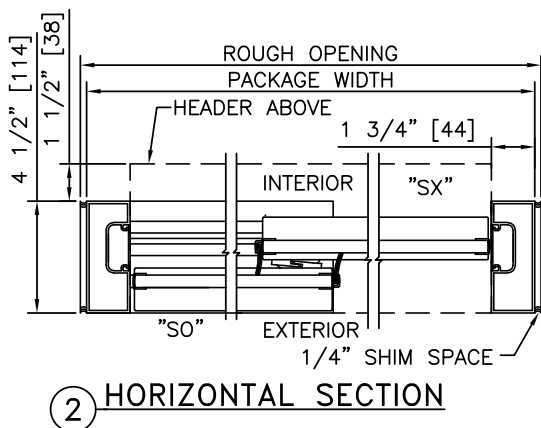

TYPICAL PACKAGE DIMENSIONS (NARROW STILE)

PACKAGE WIDTH	NOMINAL CLEAR DOOR OPENING	DOOR PANEL NOMINAL WIDTH	EMERGENCY BREAKOUT NOM. WIDTH
84"	35.2"	41.6"	75.0"
96"	41.2"	47.6"	87.0"
102"	44.2"	50.6"	93.0"