

STANLEY

Access Technologies

DURA-GUARD XTRA

3000

FORCED ENTRY

SERIES

BI-PART, STEEL REINFORCED

PROJECT INFORMATION


PROJECT NAME:

LOCATION:

DOOR NUMBER(S):


DATE:

SHEET: OF

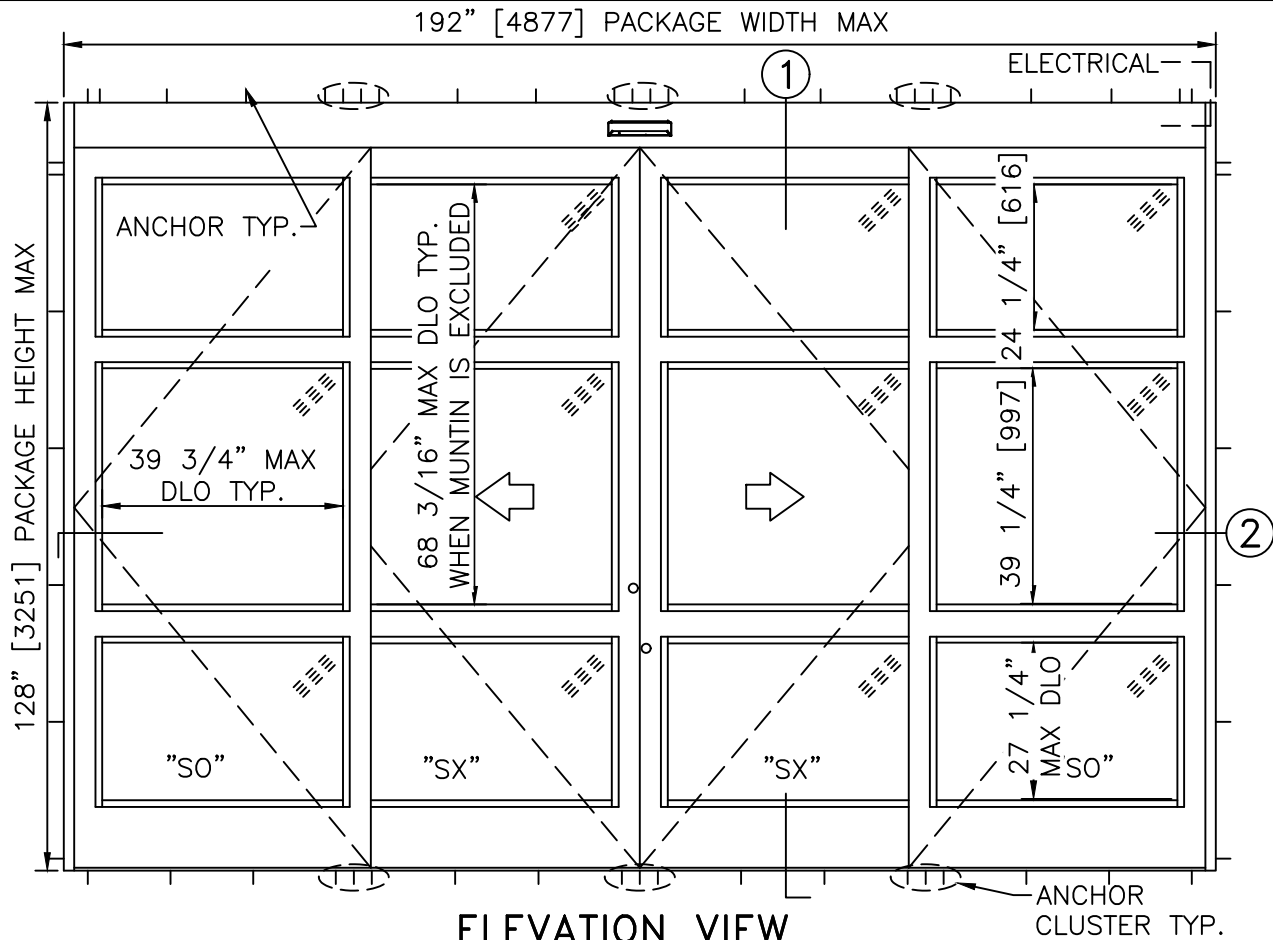

ELEVATION VIEW


SCALE: 3/8" = 1'-0"

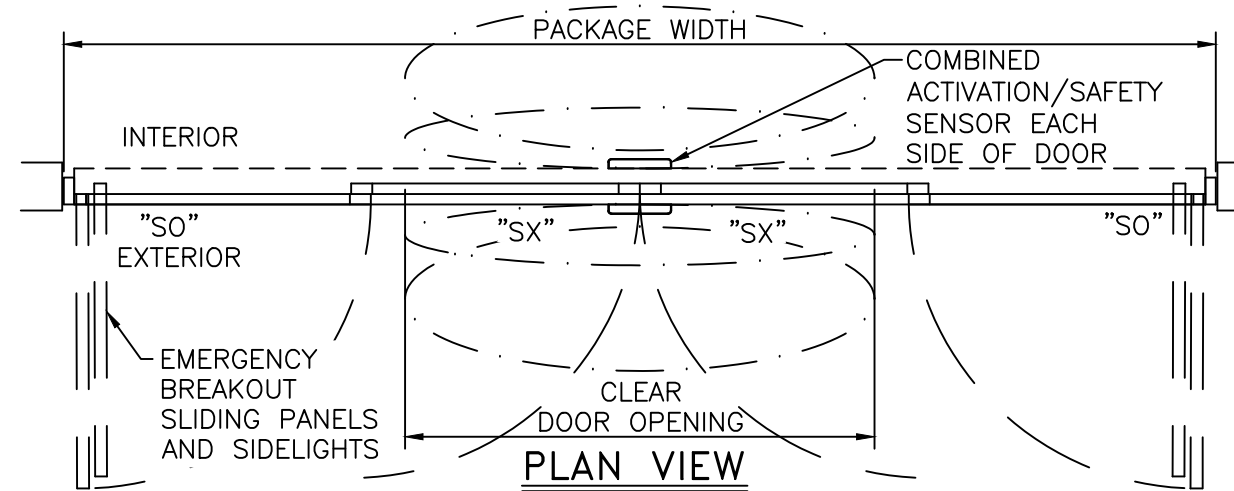

PLAN VIEW


SCALE: 3/8" = 1'-0"

- NOTES
- ELECTRICAL REQUIREMENTS: 120 VAC, 5 AMP MIN TO POWER OPERATOR BY ELECTRICAL CONTRACTOR.
 - ROUGH OPENING SHALL PROVIDE 1/4"[6] SHIM SPACE ON SIDES AND TOP OF PACKAGE.
 - ACTIVATION AND SAFETY ZONES ARE FOR REFERENCE ONLY; SEE ANSI/BHMA A156.10 FOR DETAILED REQUIREMENTS.
 - 5-POINT LOCKING STANDARD. ELECTRIC SOLENOID LOCK MAY BE ADDED FOR ACCESS CONTROL.
 - ENTRANCE TO RECEIVE APPROVED 9/16"[14] LAMINATED GLAZING.
 - STANDARD STILES, BOTTOM RAILS AND MUNTINS SHOWN; MEDIUM STILES, BOTTOM RAILS TO 10"[254], AND 4 1/4"[108] MUNTINS AVAILABLE.
 - PRODUCT SHALL BE MANUFACTURED AND INSTALLED IN ACCORDANCE WITH PRODUCT APPROVALS; SEE MIAMI-DADE COUNTY NOTICE OF ACCEPTANCE OR FLORIDA BUILDING CODE APPROVAL
 - PRODUCT SHALL BE TESTED AND RATED FOR FORCED ENTRY RESISTANCE UNDER ASTM F842, GRADE 25.
 - SEE SPECIFICATIONS FOR ADDITIONAL INFORMATION.

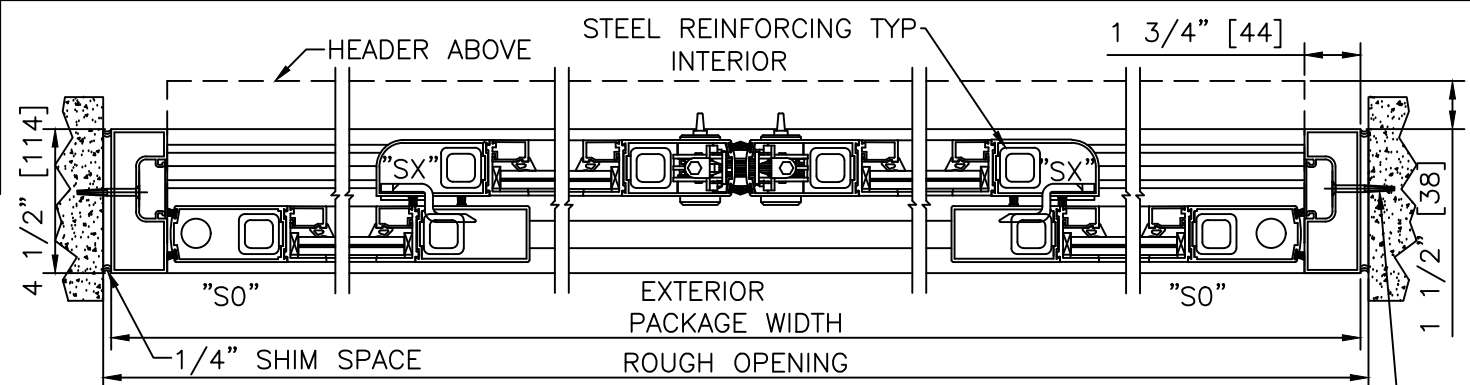

HORIZONTAL SECTION

SCALE: 2" = 1'-0"

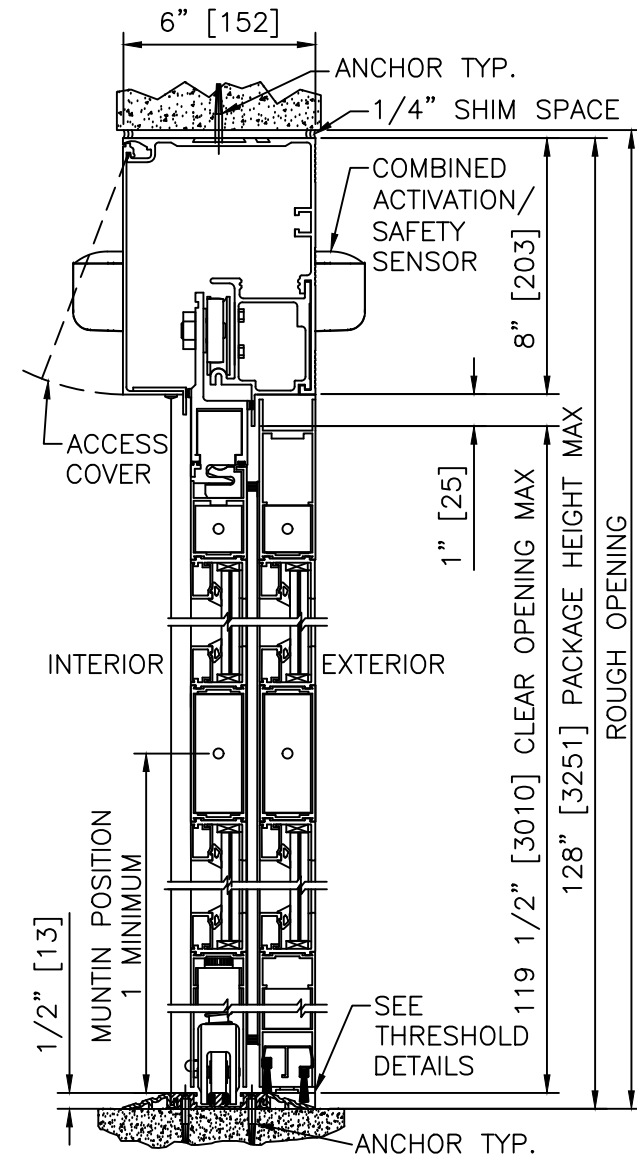

VERTICAL SECTION

SCALE: 2" = 1'-0"

BI-PART FORMULAS -- MEDIUM STILE

PACKAGE WIDTH = 2 X CLEAR DOOR OPENING + 35.5"

CLEAR DOOR OPENING = 1/2 PACKAGE WIDTH - 17.8"

EMERGENCY BREAKOUT WIDTH = PACKAGE WIDTH - 17.5"

DOOR PANEL WIDTH = 1/4 PACKAGE WIDTH + 1.4"

PRODUCT OPTIONS

- FINISH
- ☐ ANODIZED CLEAR CL2
 - ☐ ANODIZED DK BRONZE
 - ☐ CUSTOM
- LOCKING
- ☒ 5-POINT
 - ☐ ELECTRIC SOLENOID LOCK
- STILES
- ☒ MEDIUM
- MUNTINS
- ☐ 1
 - ☐ 2
- JAMBS
- ☐ 4 1/2"
 - ☐ 6"
- BOTTOM RAILS
- ☒ STANDARD 10"
- THRESHOLDS
- ☐ SQ/BVL (EXT)
 - ☐ SQ/BVL (INT)
 - ☐ DBL BVL
 - ☐ RECESSED
- ACTIVATION/SAFETY
- ☒ 2 COMBINED ATIVATION/SAFETY SENSORS
- OTHER OPTIONS
- ☐ ROTARY CTRL SWITCH
 - ☐ KEYED
 - ☐ UNINTERRUPTIBLE POWER SUPPLY
 - ☐ FLY OPEN BOX
 - ☒ WIND DAMPERS
 - ☐ ALARM CONTACTS

MAX. PACKAGE DIMENSIONS (MEDIUM STILE)				
PACKAGE WIDTH	NOMINAL CLEAR DOOR OPENING	DOOR PANEL NOMINAL WIDTH	EMERGENCY BREAKOUT NOM. WIDTH	PACKAGE HEIGHT MAX AT PACKAGE WIDTH
179.5"	72.0"	46.3"	162.0"	128.0"
192.0"	78.3"	49.4"	174.5"	104.0"

DESIGN RATINGS	
MISSILE IMPACT RATING	
☒	LARGE MISSILE IMPACT
DESIGN PRESSURE RATING (PSF[Pa])	
POSITIVE	55 PSF [2633 Pa]
NEGATIVE	55 PSF [2633 Pa]

BI-PART, STEEL REINFORCED

DURA-GUARD XTRA

3000

FORCED ENTRY

SERIES

STANLEY

Access Technologies

**DURA-GUARD XTRA
3000
FORCED ENTRY
SERIES**

BI-PARTING
PROJECT INFORMATION


PROJECT NAME:

LOCATION:


DOOR NUMBER(S):

DATE:


SHEET: OF

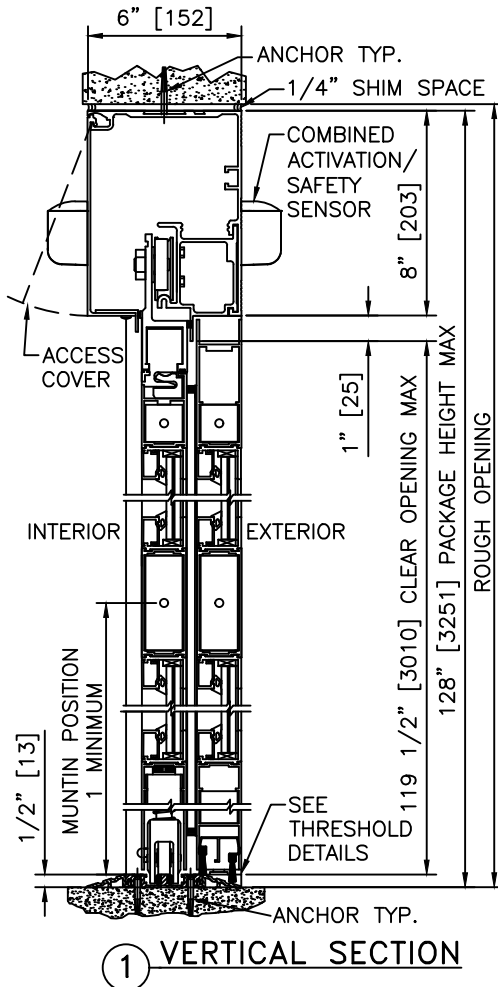

1 VERTICAL SECTION

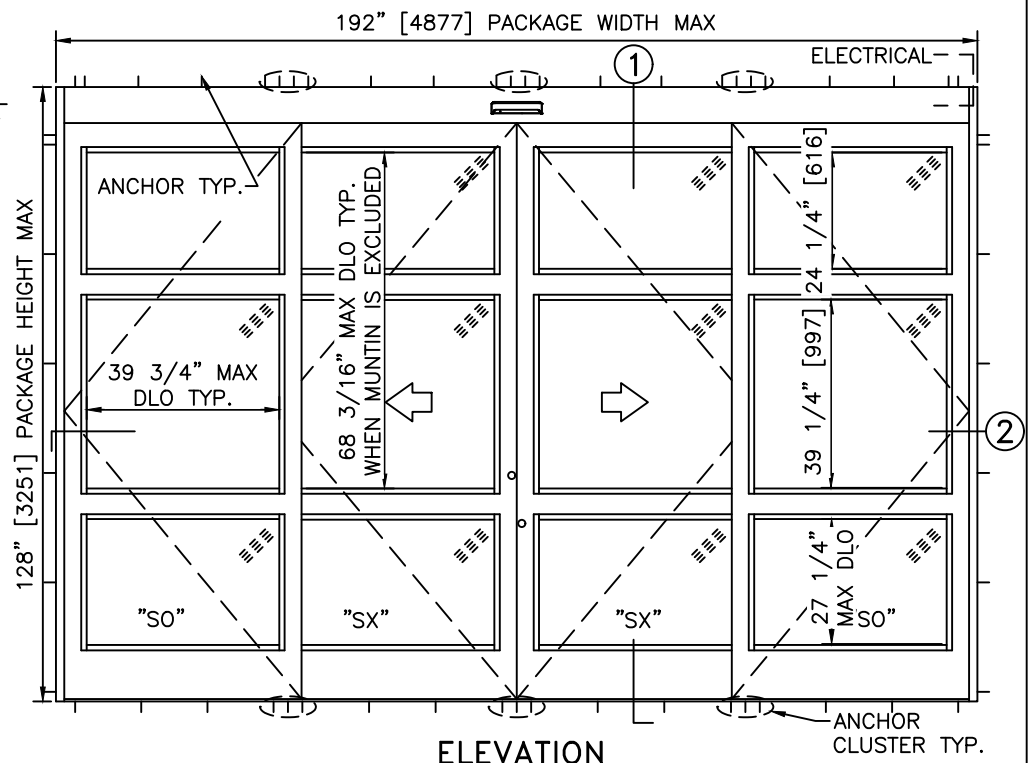

ELEVATION

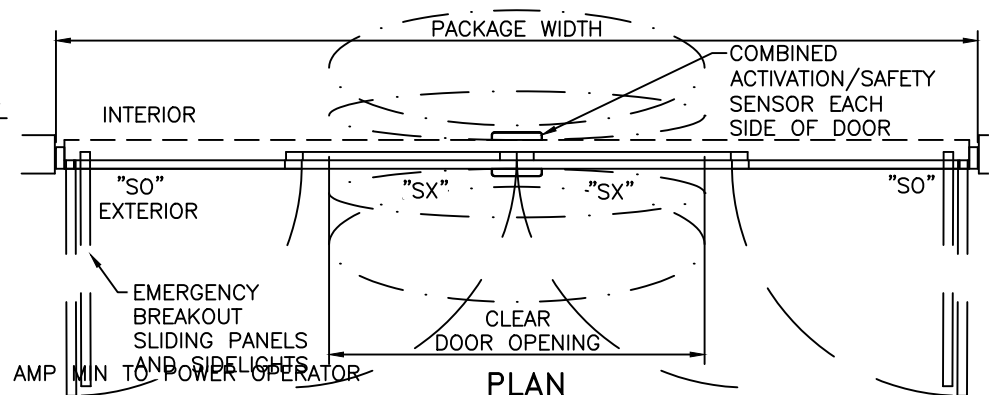


PLAN

NOTES

1. ELECTRICAL REQUIREMENTS: 120 VAC, 5 AMP MIN TO POWER OPERATOR BY ELECTRICAL CONTRACTOR.
2. ROUGH OPENING SHALL PROVIDE 1/4" [6] SHIM SPACE ON SIDES AND TOP OF PACKAGE.
3. ACTIVATION AND SAFETY ZONES ARE FOR REFERENCE ONLY; SEE ANSI/BHMA A156.10 FOR DETAILED REQUIREMENTS.
4. PRODUCT SHALL BE MANUFACTURED AND INSTALLED IN ACCORDANCE WITH PRODUCT APPROVALS; SEE MIAMI-DADE COUNTY NOTICE OF ACCEPTANCE OR FLORIDA BUILDING CODE APPROVAL
5. PRODUCT SHALL BE TESTED AND RATED FOR FORCED ENTRY RESISTANCE UNDER ASTM F842, GRADE 25.
6. SEE SPECIFICATIONS FOR ADDITIONAL INFORMATION.

MAX. PACKAGE DIMENSIONS (MEDIUM STILE)

PACKAGE WIDTH	NOMINAL CLEAR DOOR OPENING	DOOR PANEL NOMINAL WIDTH	EMERGENCY BREAKOUT NOM. WIDTH	PACKAGE HEIGHT MAX AT PACKAGE WIDTH
179.5"	72.0"	46.3"	162.0"	128.0"
192.0"	78.3"	49.4"	174.5"	104.0"

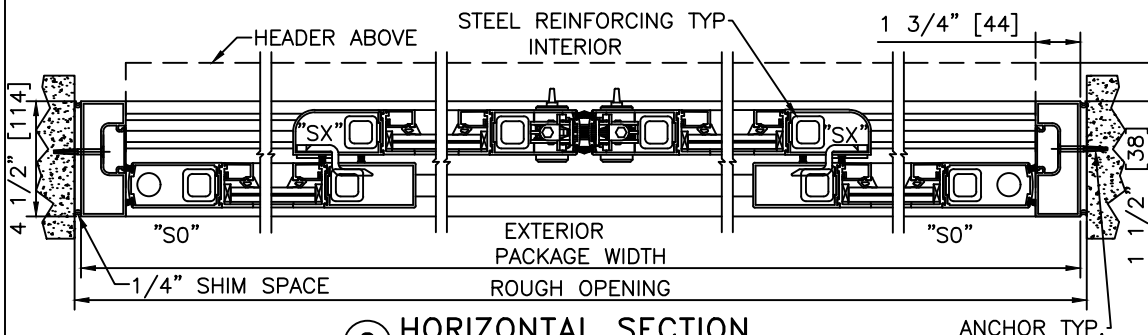

2 HORIZONTAL SECTION

DESIGN RATINGS

MISSILE IMPACT RATING	
☒	LARGE MISSILE IMPACT
DESIGN PRESSURE RATING (PSF [Pa])	
POSITIVE	55 PSF [2633 Pa]
NEGATIVE	55 PSF [2633 Pa]

**DURA-GUARD XTRA
3000
FORCED ENTRY
SERIES**

BI-PARTING WITH AUTOMATIC LOCKING

PROJECT INFORMATION


PROJECT NAME:

LOCATION:


DOOR NUMBER(S):

DATE:


SHEET: OF

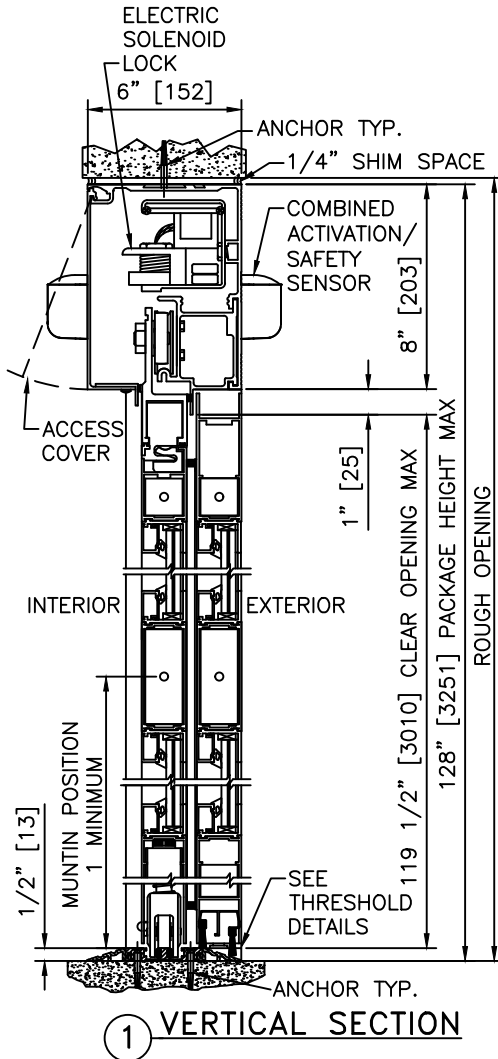

① VERTICAL SECTION

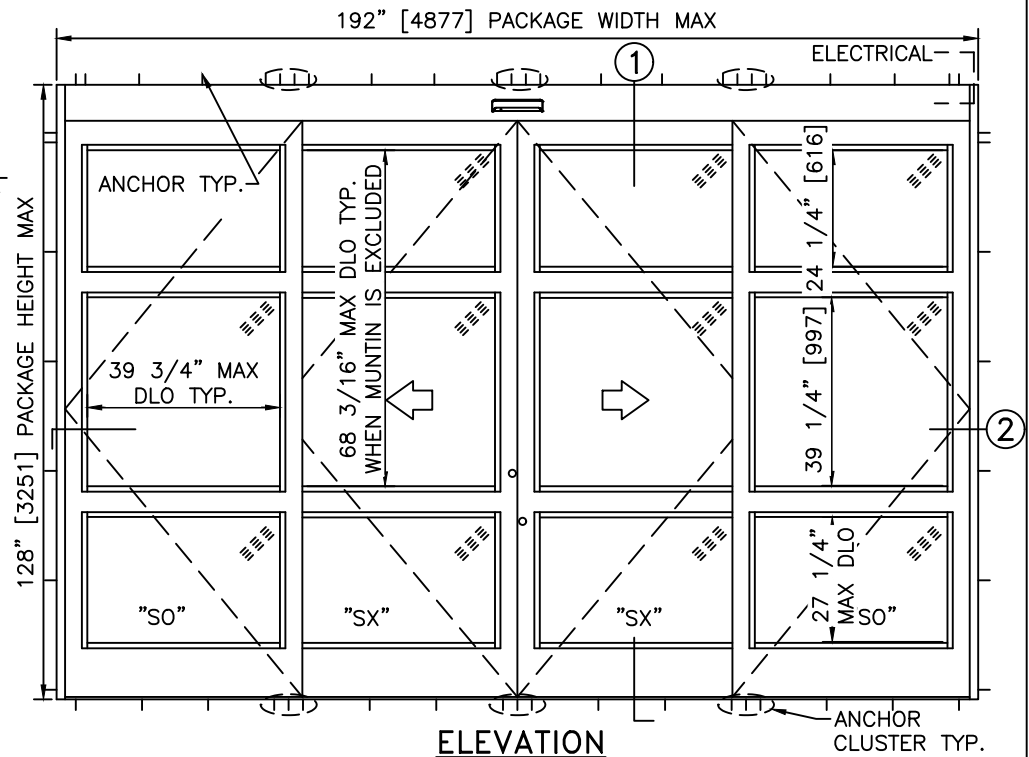

ELEVATION

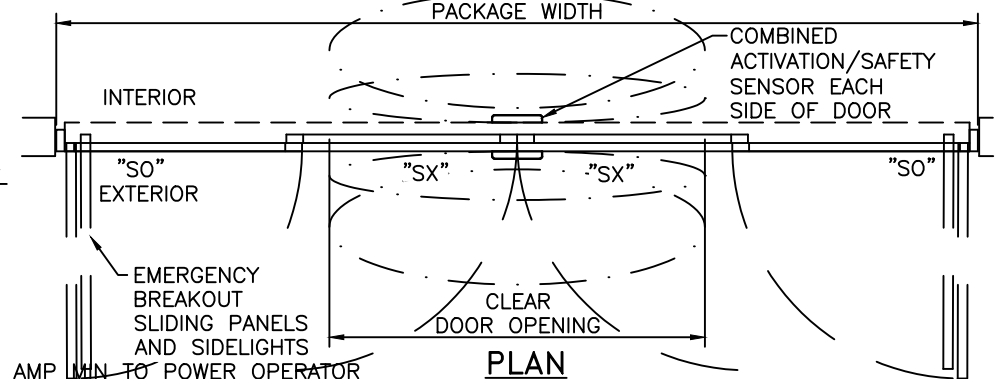


PLAN

NOTES

1. ELECTRICAL REQUIREMENTS: 120 VAC, 5 AMP MIN TO POWER OPERATOR BY ELECTRICAL CONTRACTOR.
2. ROUGH OPENING SHALL PROVIDE 1/4"[6] SHIM SPACE ON SIDES AND TOP OF PACKAGE.
3. ACTIVATION AND SAFETY ZONES ARE FOR REFERENCE ONLY; SEE ANSI/BHMA A156.10 FOR DETAILED REQUIREMENTS.
4. PRODUCT SHALL BE MANUFACTURED AND INSTALLED IN ACCORDANCE WITH PRODUCT APPROVALS; SEE MIAMI-DADE COUNTY NOTICE OF ACCEPTANCE OR FLORIDA BUILDING CODE APPROVAL
5. PRODUCT SHALL BE TESTED AND RATED FOR FORCED ENTRY RESISTANCE UNDER ASTM F842, GRADE 25.
6. SEE SPECIFICATIONS FOR ADDITIONAL INFORMATION.

MAX. PACKAGE DIMENSIONS (MEDIUM STILE)

PACKAGE WIDTH	NOMINAL CLEAR DOOR OPENING	DOOR PANEL NOMINAL WIDTH	EMERGENCY BREAKOUT NOM. WIDTH	PACKAGE HEIGHT MAX AT PACKAGE WIDTH
179.5"	72.0"	46.3"	162.0"	128.0"
192.0"	78.3"	49.4"	174.5"	104.0"

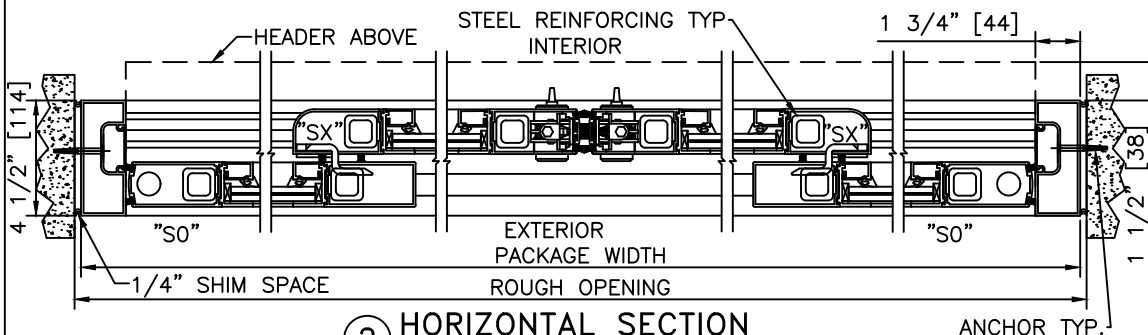

② HORIZONTAL SECTION

DESIGN RATINGS

MISSILE IMPACT RATING	
☒	LARGE MISSILE IMPACT
DESIGN PRESSURE RATING (PSF[Pa])	
POSITIVE	55 PSF [2633 Pa]
NEGATIVE	55 PSF [2633 Pa]