





DURA-SHIELD
SECURITY
SERIES

BI-PARTING BALLISTIC/BLAST	
PROJECT INFORMATION	
PROJECT NAME:	
LOCATION:	
DOOR NUMBER(S):	
DATE:	SHEET: OF

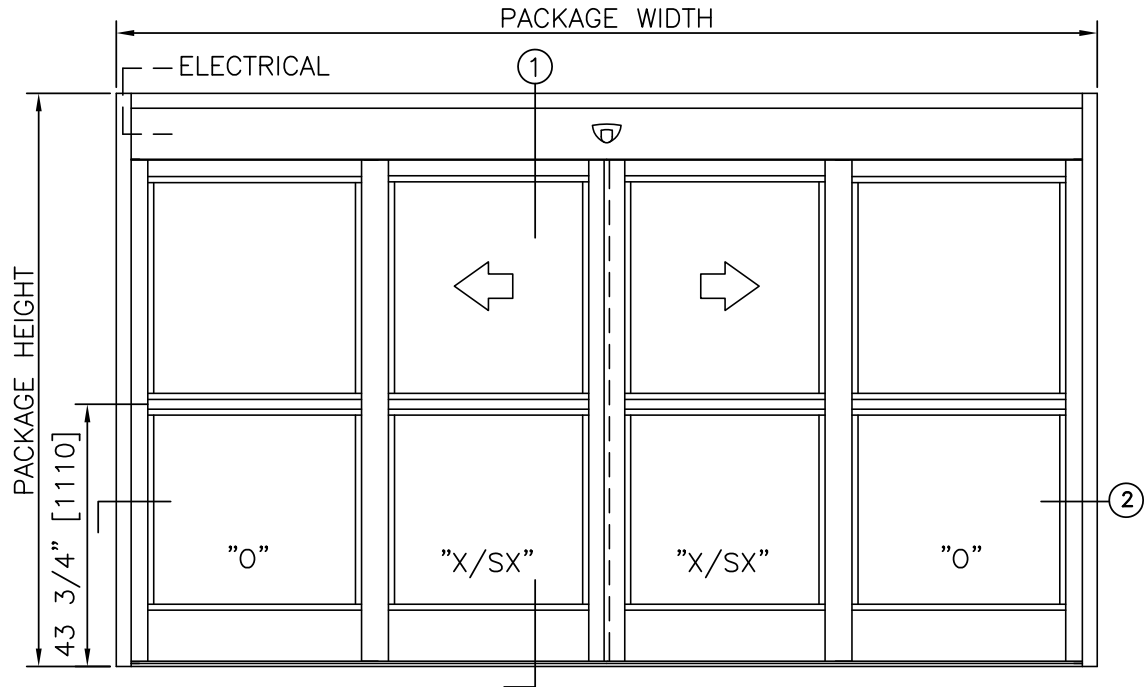


ELEVATION VIEW
SCALE: 3/8" = 1'-0"

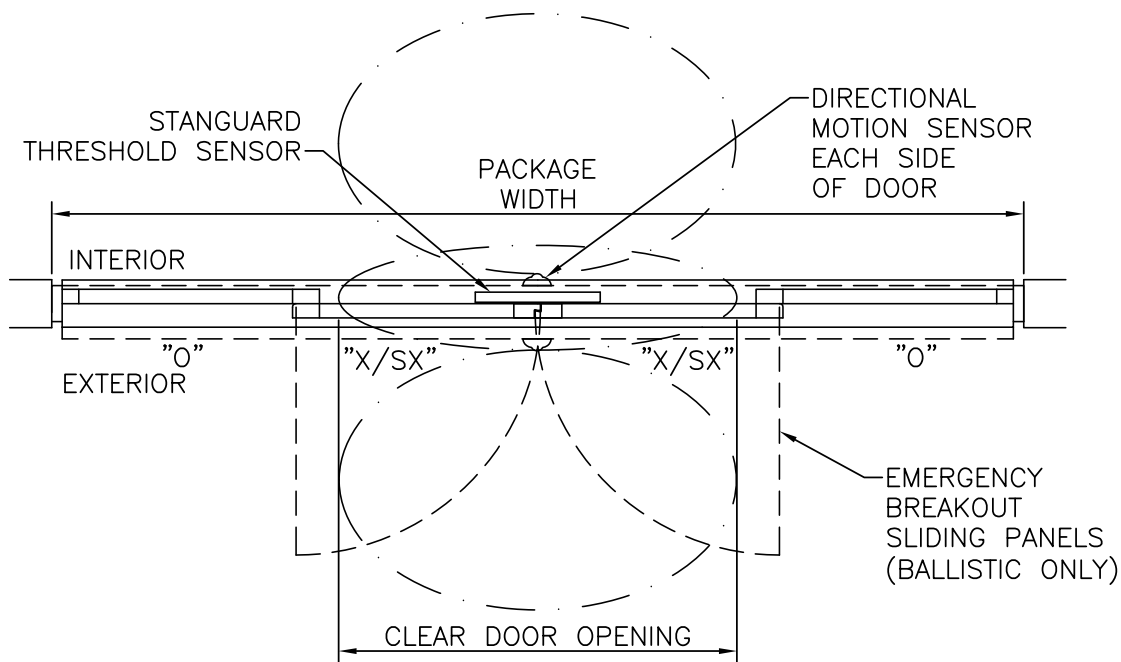


PLAN VIEW
SCALE: 3/8" = 1'-0"

- NOTES
1. ELECTRICAL REQUIREMENTS: 120 VAC, 10 AMP MIN TO POWER OPERATOR BY ELECTRICAL CONTRACTOR.
 2. ROUGH OPENING SHALL PROVIDE 1/2"[6] SHIM SPACE ON SIDES AND TOP OF PACKAGE.
 3. LIMITS OF ACTIVATION AND SAFETY ZONES ARE FOR REFERENCE ONLY; SEE ANSI/BHMA A156.10 FOR DETAILED REQUIREMENTS.
 4. BLAST ENTRANCES DESIGNED IN COMPLIANCE WITH UFC 4-010-01. BLAST ENTRANCES EXCLUDE BREAKOUT; X-PANEL DESIGN.
 5. BALLISTIC ENTRANCES ARE UL 752 LISTED, LEVEL III. BALLISTIC ENTRANCES INCLUDE BREAKOUT; SX-PANEL DESIGN.
 6. SEE SPECIFICATIONS FOR ADDITIONAL INFORMATION.

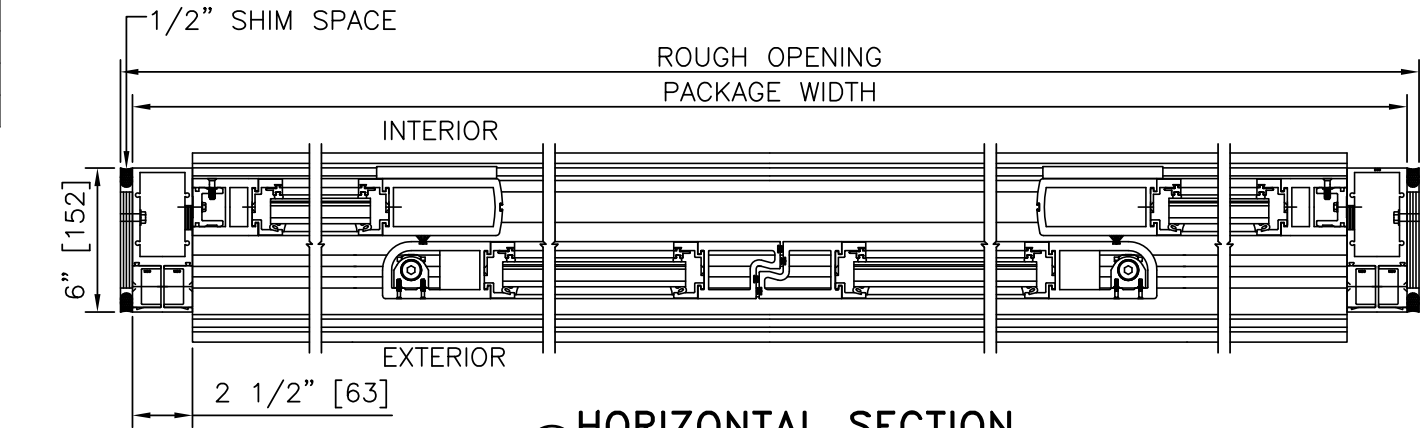

HORIZONTAL SECTION
SCALE: 1 1/2" = 1'-0"

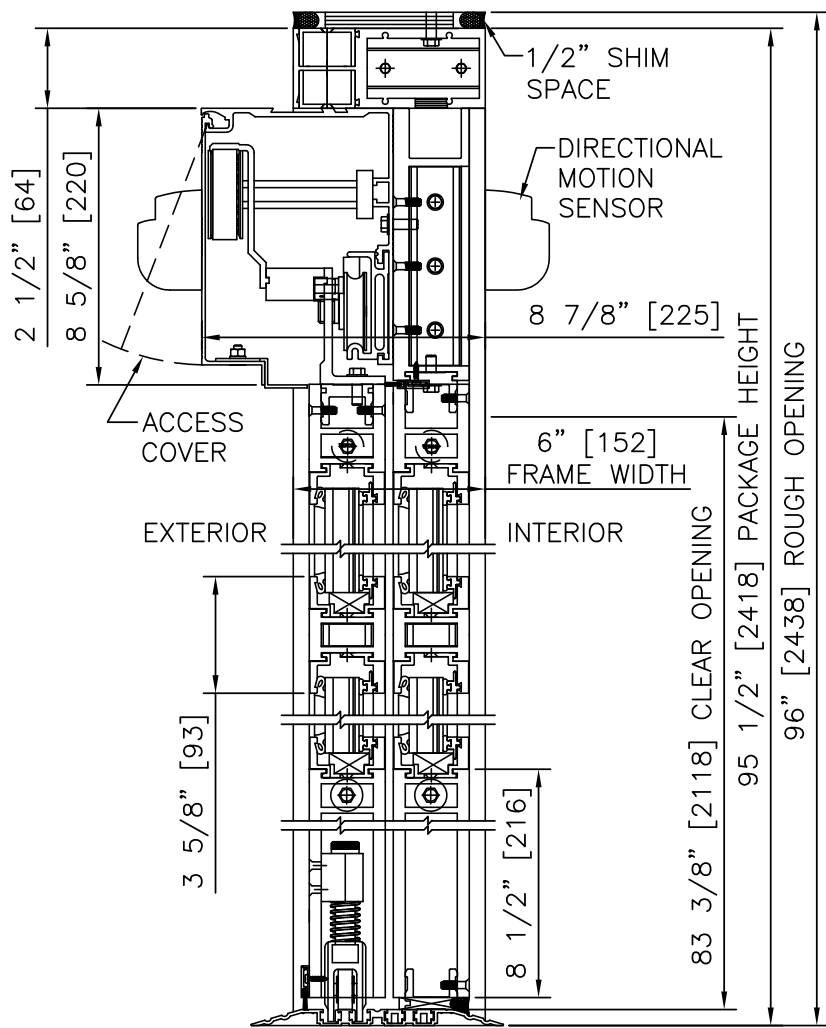


BALLISTIC CONFIGURATION
VERTICAL SECTION
SCALE: 2" = 1'-0"

MAXIMUM PACKAGE DIMENSIONS				
PACKAGE WIDTH	NOMINAL CLEAR DOOR OPENING	SLIDE PANEL NOMINAL WIDTH	FIXED PANEL NOMINAL WIDTH	EMERGENCY BREAKOUT NOM. WIDTH
168"	68 5/8"	42 7/16"	41 3/4"	79 1/4"

EMERGENCY BREAKOUT NOMINAL WIDTH FOR BALLISTIC CONFIGURATION ONLY.

- PRODUCT OPTIONS
- FINISH
- ☐ ANODIZED CLEAR CL2
 - ☐ ANODIZED DK BRONZE
 - ☐ CUSTOM
- BOTTOM RAILS
- ☐ 8 1/2" (STD)
 - ☐ 2 3/4"
- LOCKING
- ☐ SOLENOID LOCK
- THRESHOLDS
- ☐ SQ/BVL (EXT)
 - ☐ SQ/BVL (INT)
 - ☐ DBL BVL
 - ☐ RECESSED
- ACTIVATION/SAFETY
- ☐ 2 SU-100/STANGUARD
 - ☐ 2 COMBINED ACTIVATION/SAFETY SENSORS
- OTHER OPTIONS
- ☐ UNINTERRUPTIBLE POWER SUPPLY
 - ☐ FLY OPEN BOX
 - ☐ JAMB CAMS

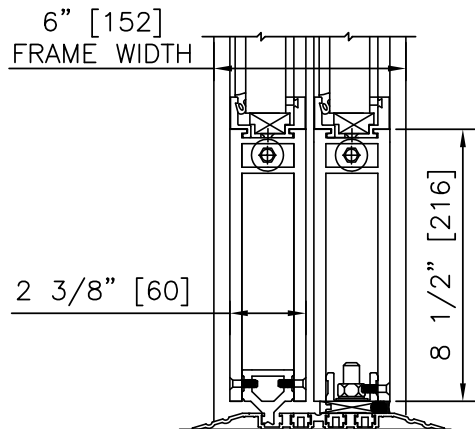

BLAST CONFIGURATION
VERTICAL SECTION
SCALE: 2" = 1'-0"

BI-PARTING BALLISTIC/BLAST

DURA-SHIELD
SECURITY
SERIES

STANLEY
Security
ACCESS TECHNOLOGIES